


VICINITY MAP
N.T.S.

PRELIMINARY - EARTHWORK BALANCE CALCULATIONS		8/18/2022
PROJECT	TEMESCAL VALLEY COMMERCE CENTER	
QUANTITY		UNITS
K. SITE AREA:	1,370,043	SF
L. SUBSIDENCE FACTOR:	0.1	%
M. SHRINKAGE FACTOR:	10.0	%
N. SITE STRIPPING FACTOR:	0.0	%
O. OVEREXCAVATION:	55,761	CY
A. CALCULATED CUT:	72,700	CY
ADDITION SLAB CUT:	1,859	CY
FOOTING AND UTILITY SPOILS	7,746	CY
RECYCLE MATERIAL		CY
UGS-WOMP	14,940	CY
TOTAL CUT (A+B)	97,245	CY
D. CALCULATED FILL:	76,800	CY
E. LIGHT PAYING FILL:		CY
F. SUBSIDENCE (LWK)??=	5,445	CY
G. SHRINKAGE (MAY)??=	9,724	CY
H. SITE STRIPPING:		CY
I. OVEREXCAVATION SHRINKAGE	5,576	CY
J. TOTAL FILL (D+E+H+I+J)=	97,245	CY
K. TOTAL (IMPORT) OR EXPORT:	(0)	CY
SITE ADJUSTMENT		(0.00)

CASE: PPT20039
 EXHIBIT: grading plan
 DATE: 1-23-2023
 PLANNER: Jose Merlan

Meeting Comment Agenda Final

LEGEND	
	APPLICABLE TO ALL PROJECTS
	APPLICABLE TO ALL PROJECTS
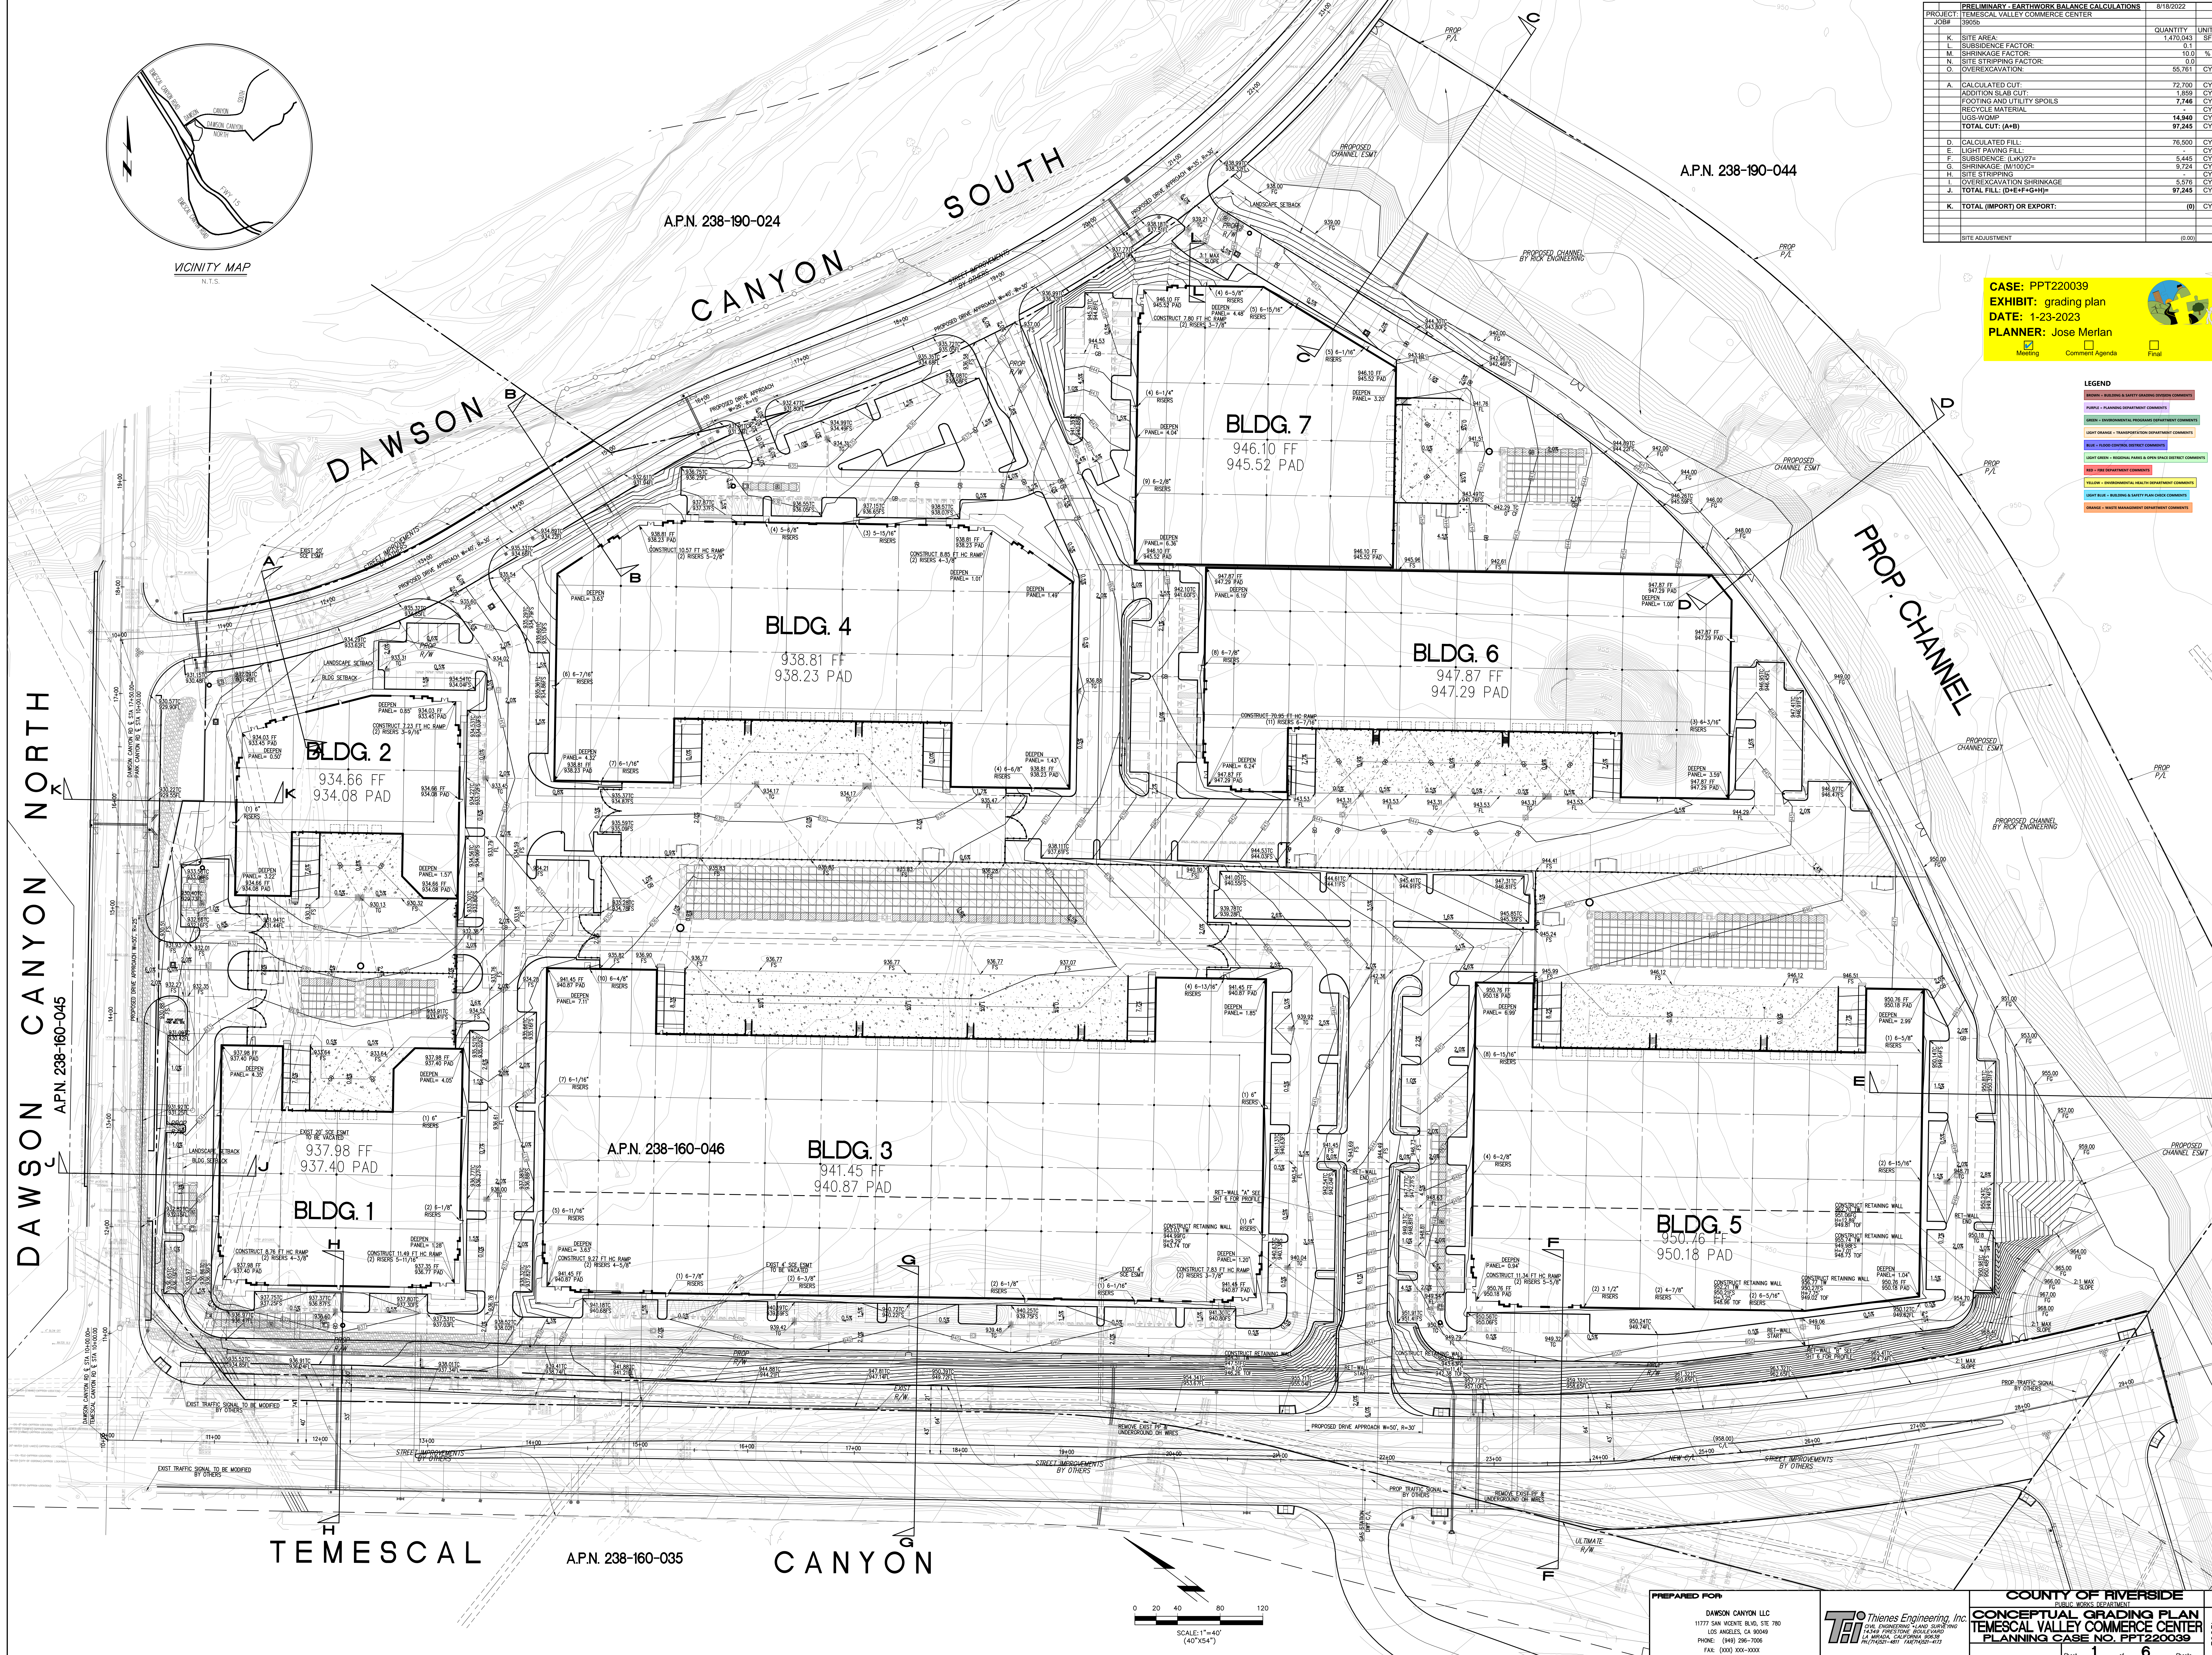


TEMESCAL

APN. 238-160-035


CANYON


PREPARED FOR:
 DAWSON CANYON LLC
 11777 SAN VICENTE BLVD, STE 780
 LOS ANGELES, CA 90049
 PHONE: (844) 298-7006
 FAX: (800) 333-0000

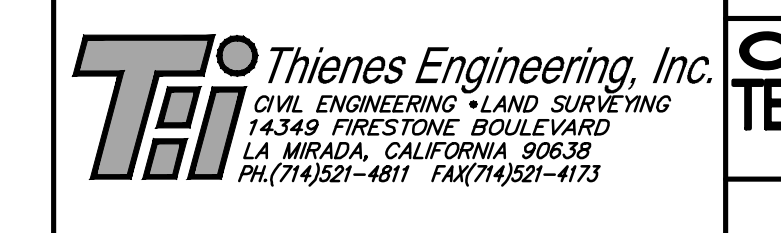

COUNTY OF RIVERSIDE
CONCEPTUAL GRADING PLAN
 TEMESCAL VALLEY COMMERCE CENTER
 PLANNING CASE NO. PPT20039

Sheet 1 of 6

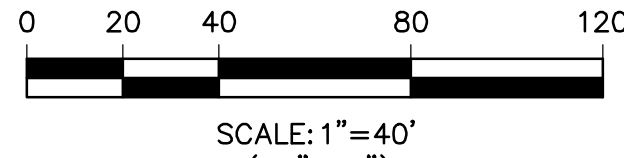

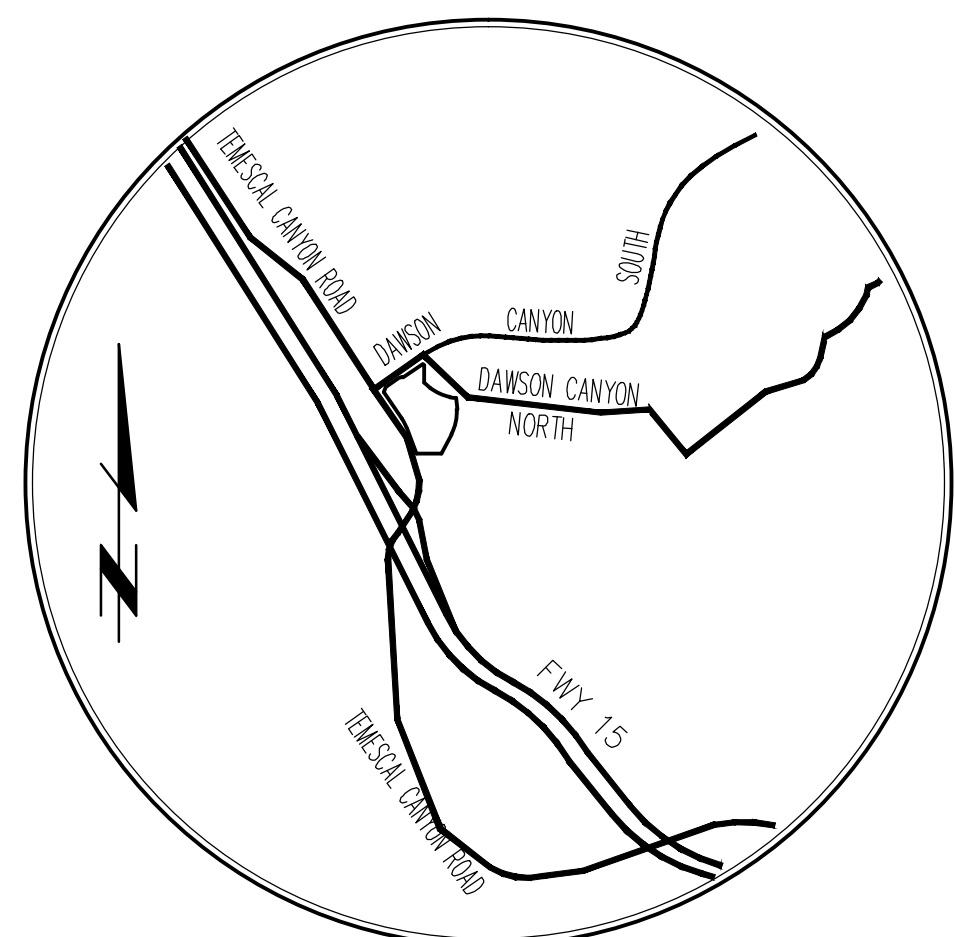

VICINITY MAP
N.T.S.

A.P.N. 238-190-044

A.P.N. 238-190-024

DAWSON CANYON SOUTH

DAWSON

BLDG. 7
945.47 FF

BLDG. 4
938.81 FF

BLDG. 6
947.24 FF

BLDG. 2
934.66 FF

DAWSON CANYON NORTH

A.P.N. 238-160-045

BLDG. 1
937.98 FF

A.P.N. 238-160-046


BLDG. 3
941.45 FF

BLDG. 5
950.76 FF


TEMESCAL

A.P.N. 238-160-035

CANYON

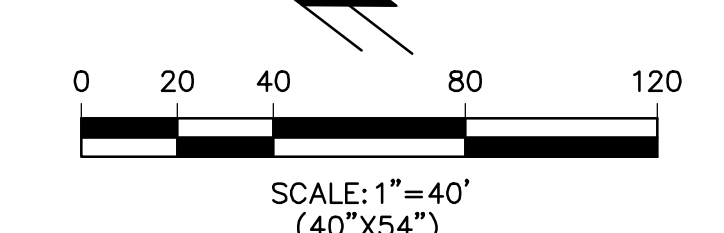


PREPARED FOR:
DAWSON CANYON LLC
11777 SAN VICENTE BLVD., STE. 780
LOS ANGELES, CA 90049
PHONE: (818) 298-7006
FAX: (800) 333-0000

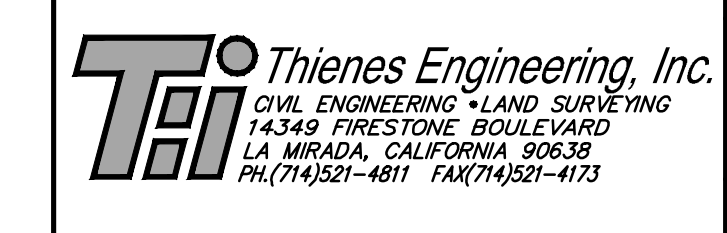

COUNTY OF RIVERSIDE
CONCEPTUAL UTILITY PLAN
TEMESCAL VALLEY COMMERCE CENTER
PLANNING CASE NO. PFT220039
Sheet 2 of 6

39036

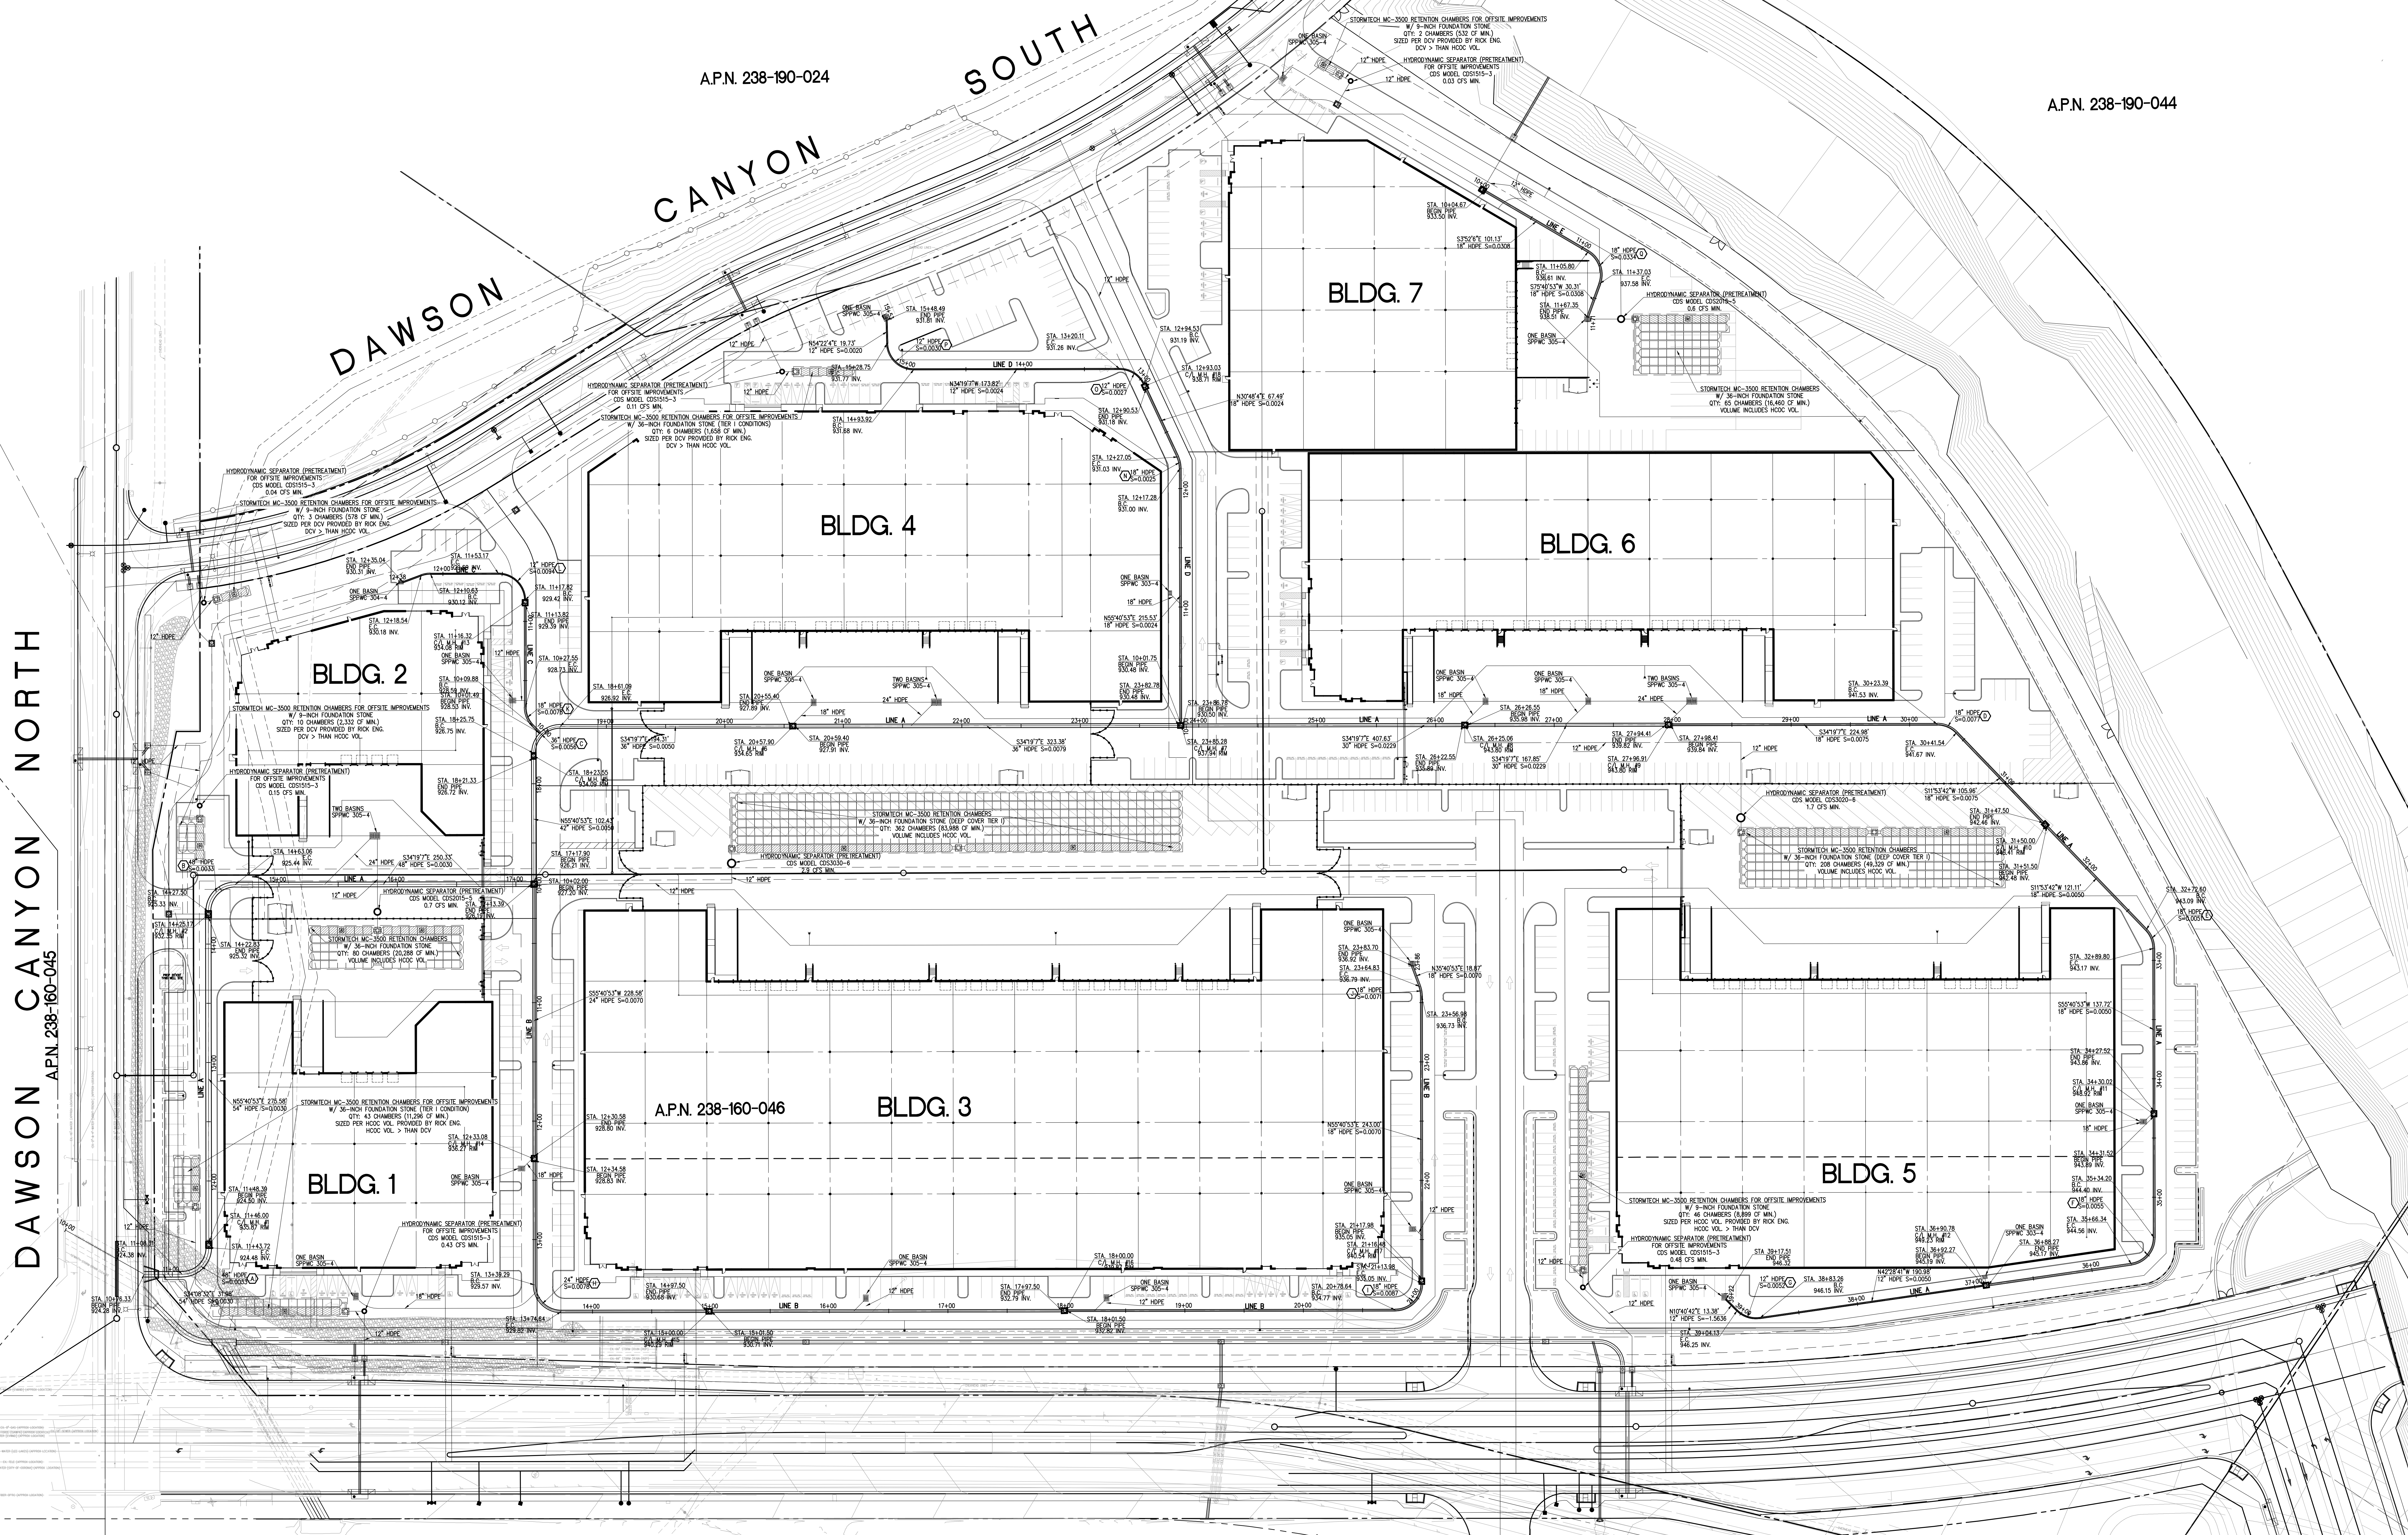

DAWSON CANYON NORTH
APN. 238-160-045


DAWSON CANYON SOUTH

TEMESCAL CANYON

AP.N. 238-190-024

AP.N. 238-190-044




AP.N. 238-160-046

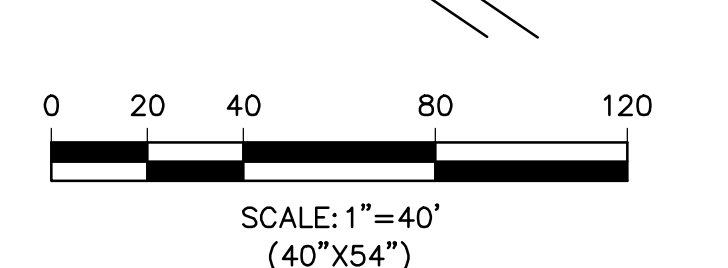


PREPARED FOR:
DAWSON CANYON LLC
11777 SAN VICENTE BLVD., STE. 780
LOS ANGELES, CA 90049
PHONE: (818) 298-7006
FAX: (818) 298-7000


Thiess Engineering, Inc.
2141 W. Foothill Blvd., Suite 200
La Brea, California 90008
Tel: (310) 412-1111 Fax: (310) 412-1112

COUNTY OF RIVERSIDE
CONCEPTUAL STORM DRAIN PLAN
TEMESCAL VALLEY COMMERCE CENTER
PLANNING CASE NO. PFT220039
Sheet 3 of 6

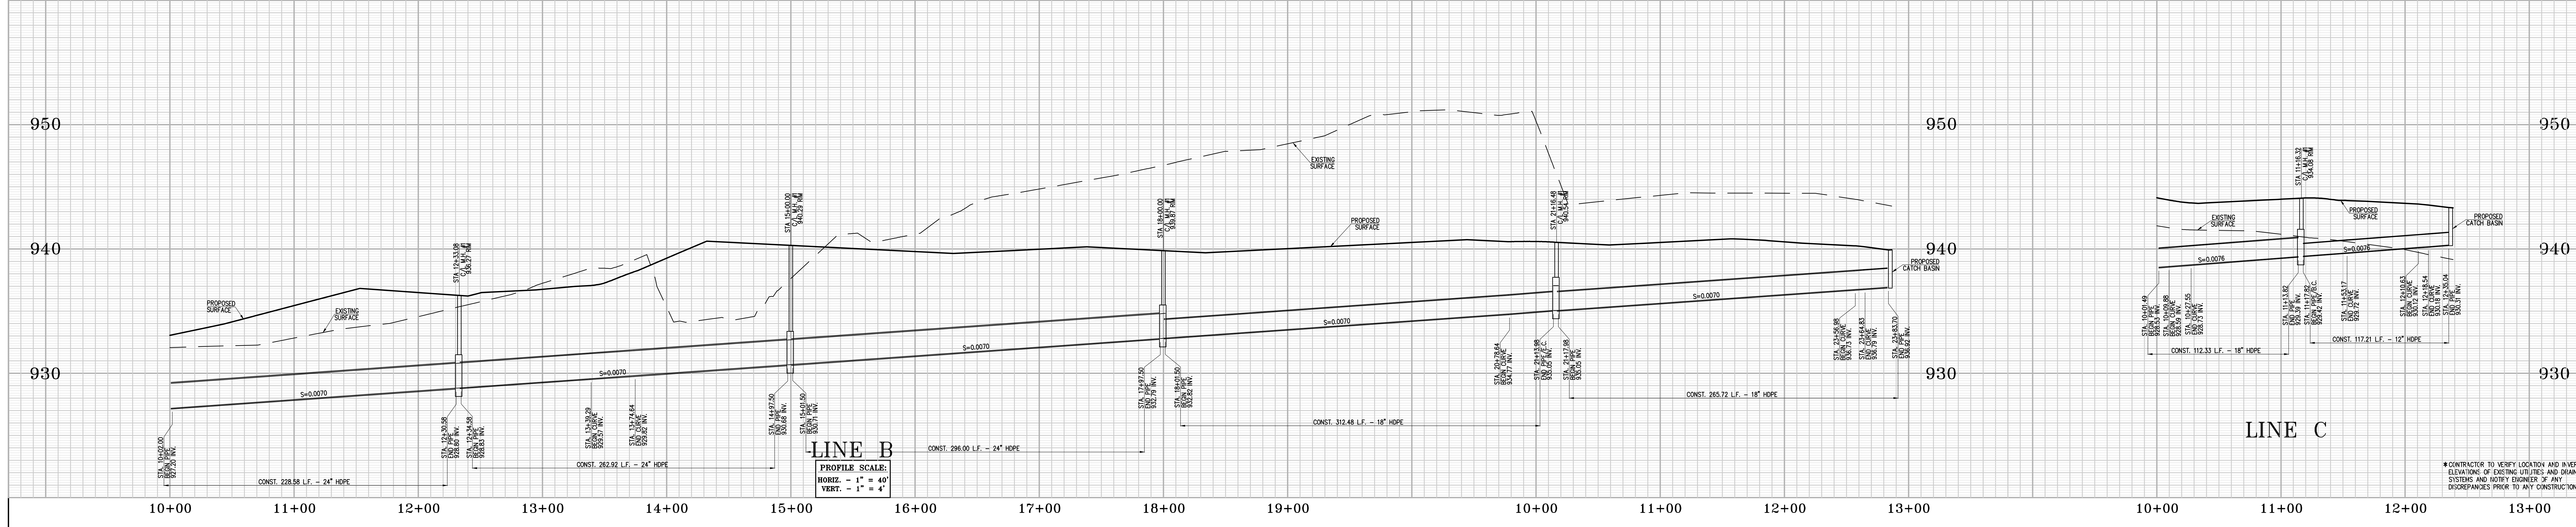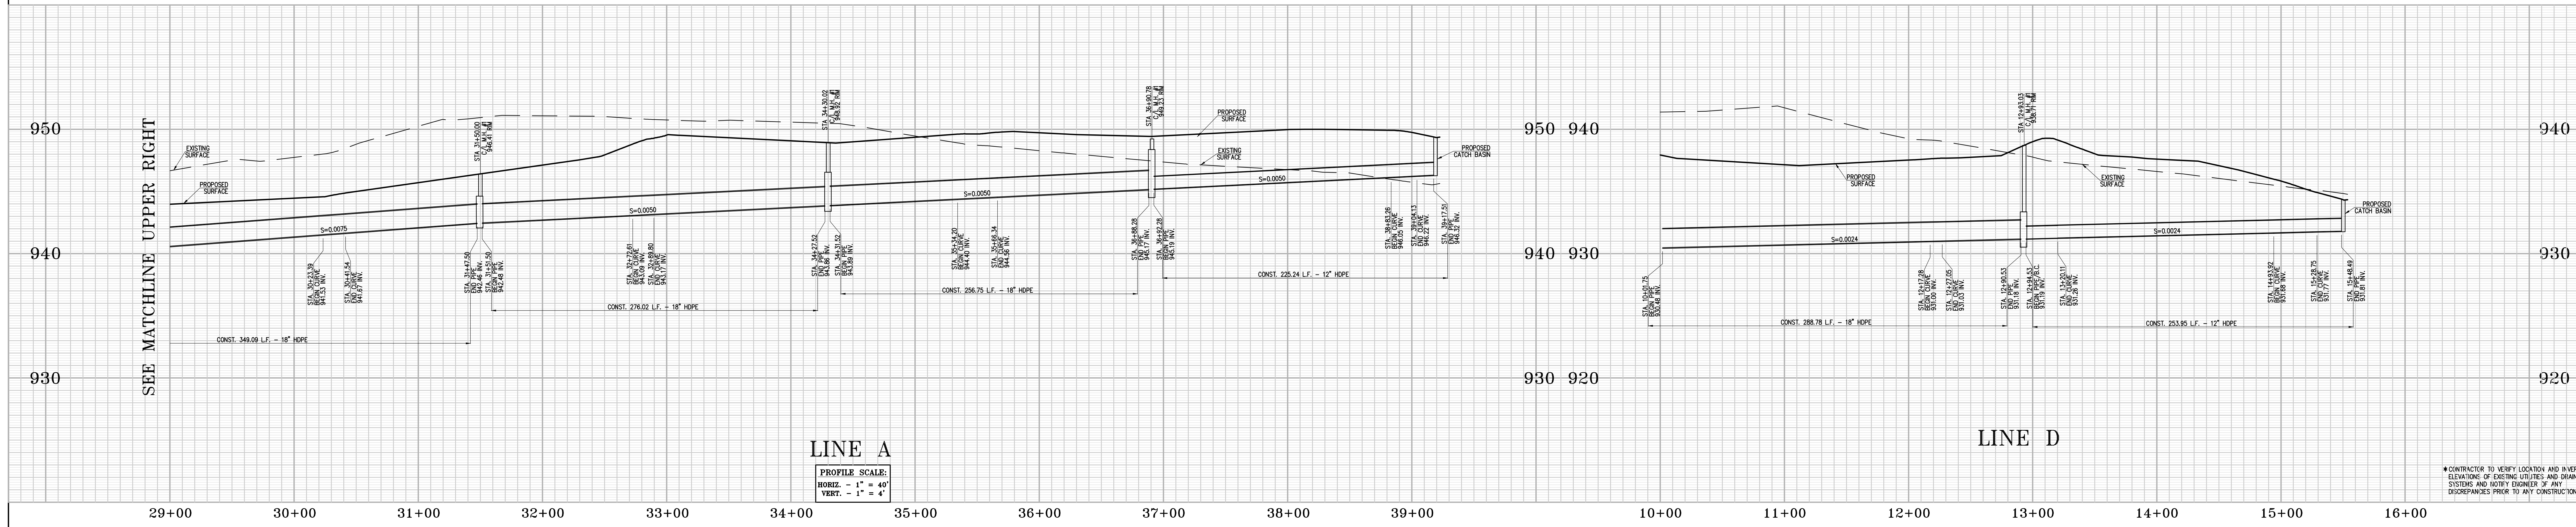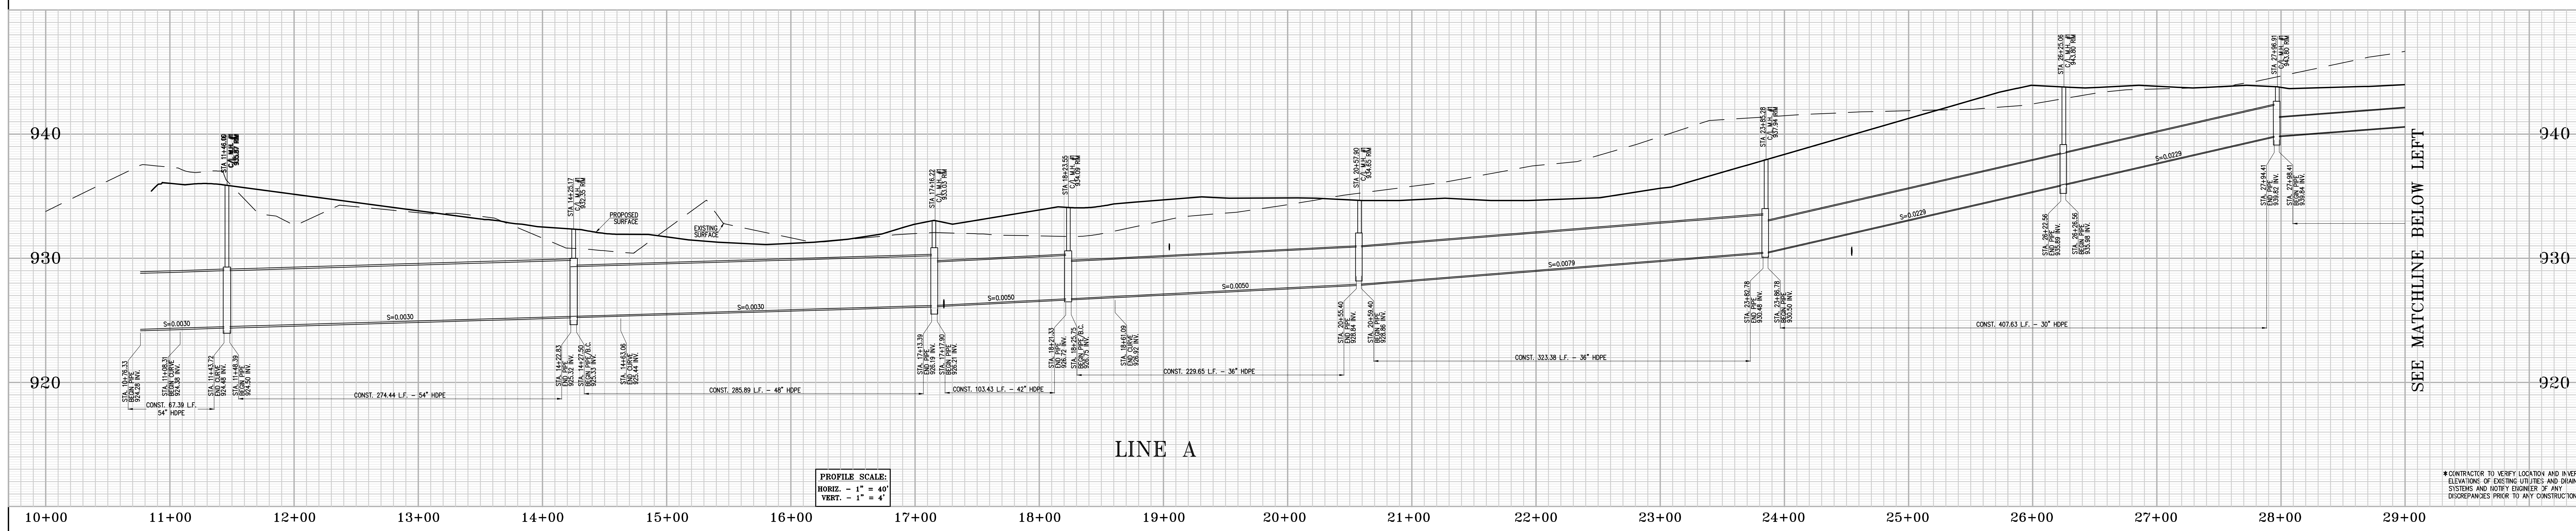


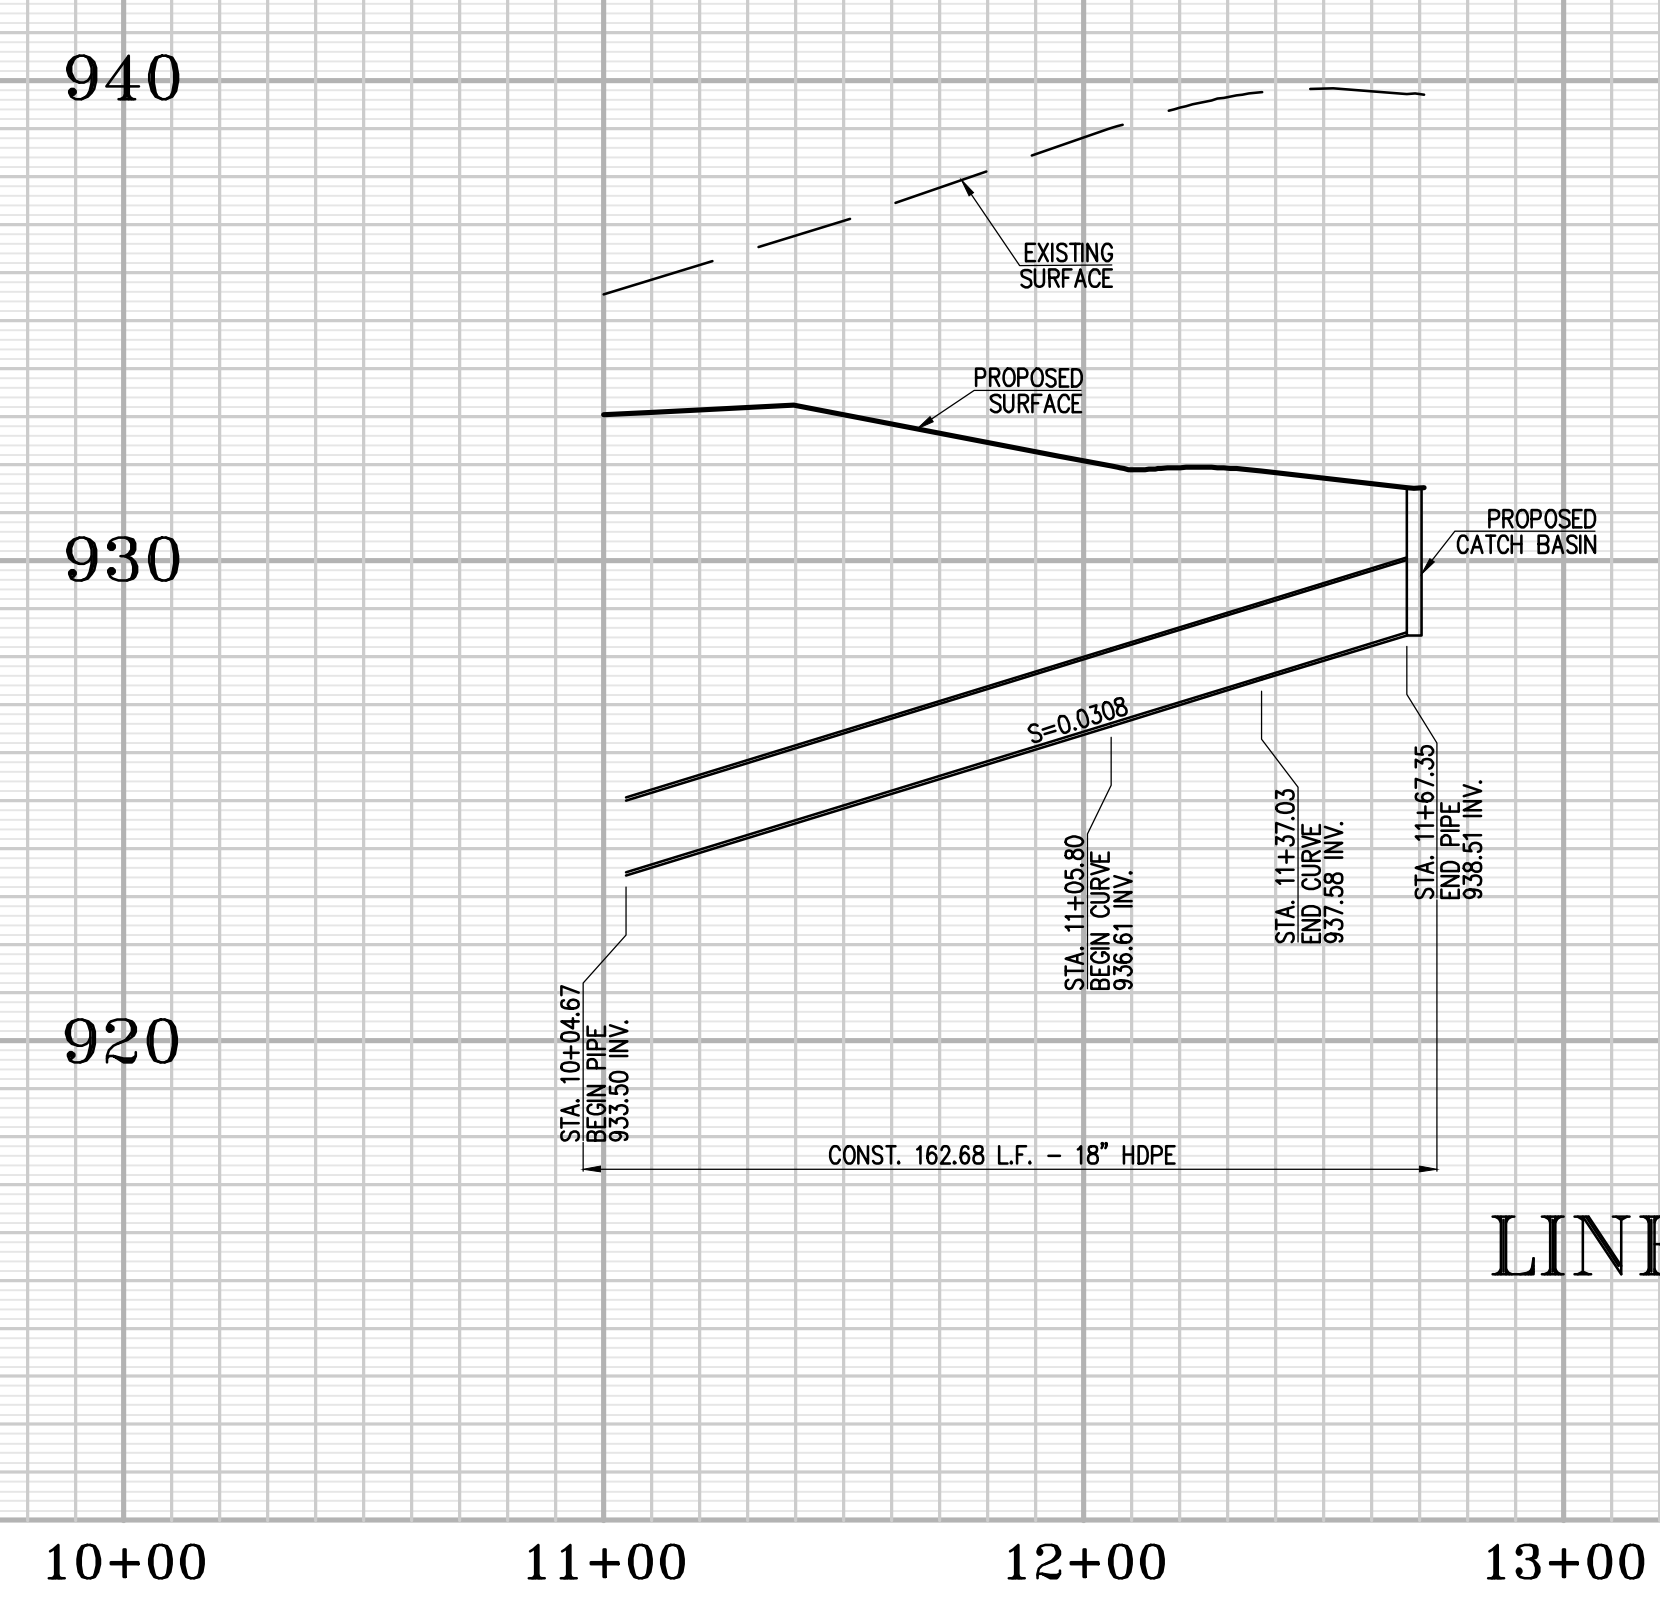

PROFILE SCALE:
HORIZ. - 1" = 40'
VERT. - 1" = 4'

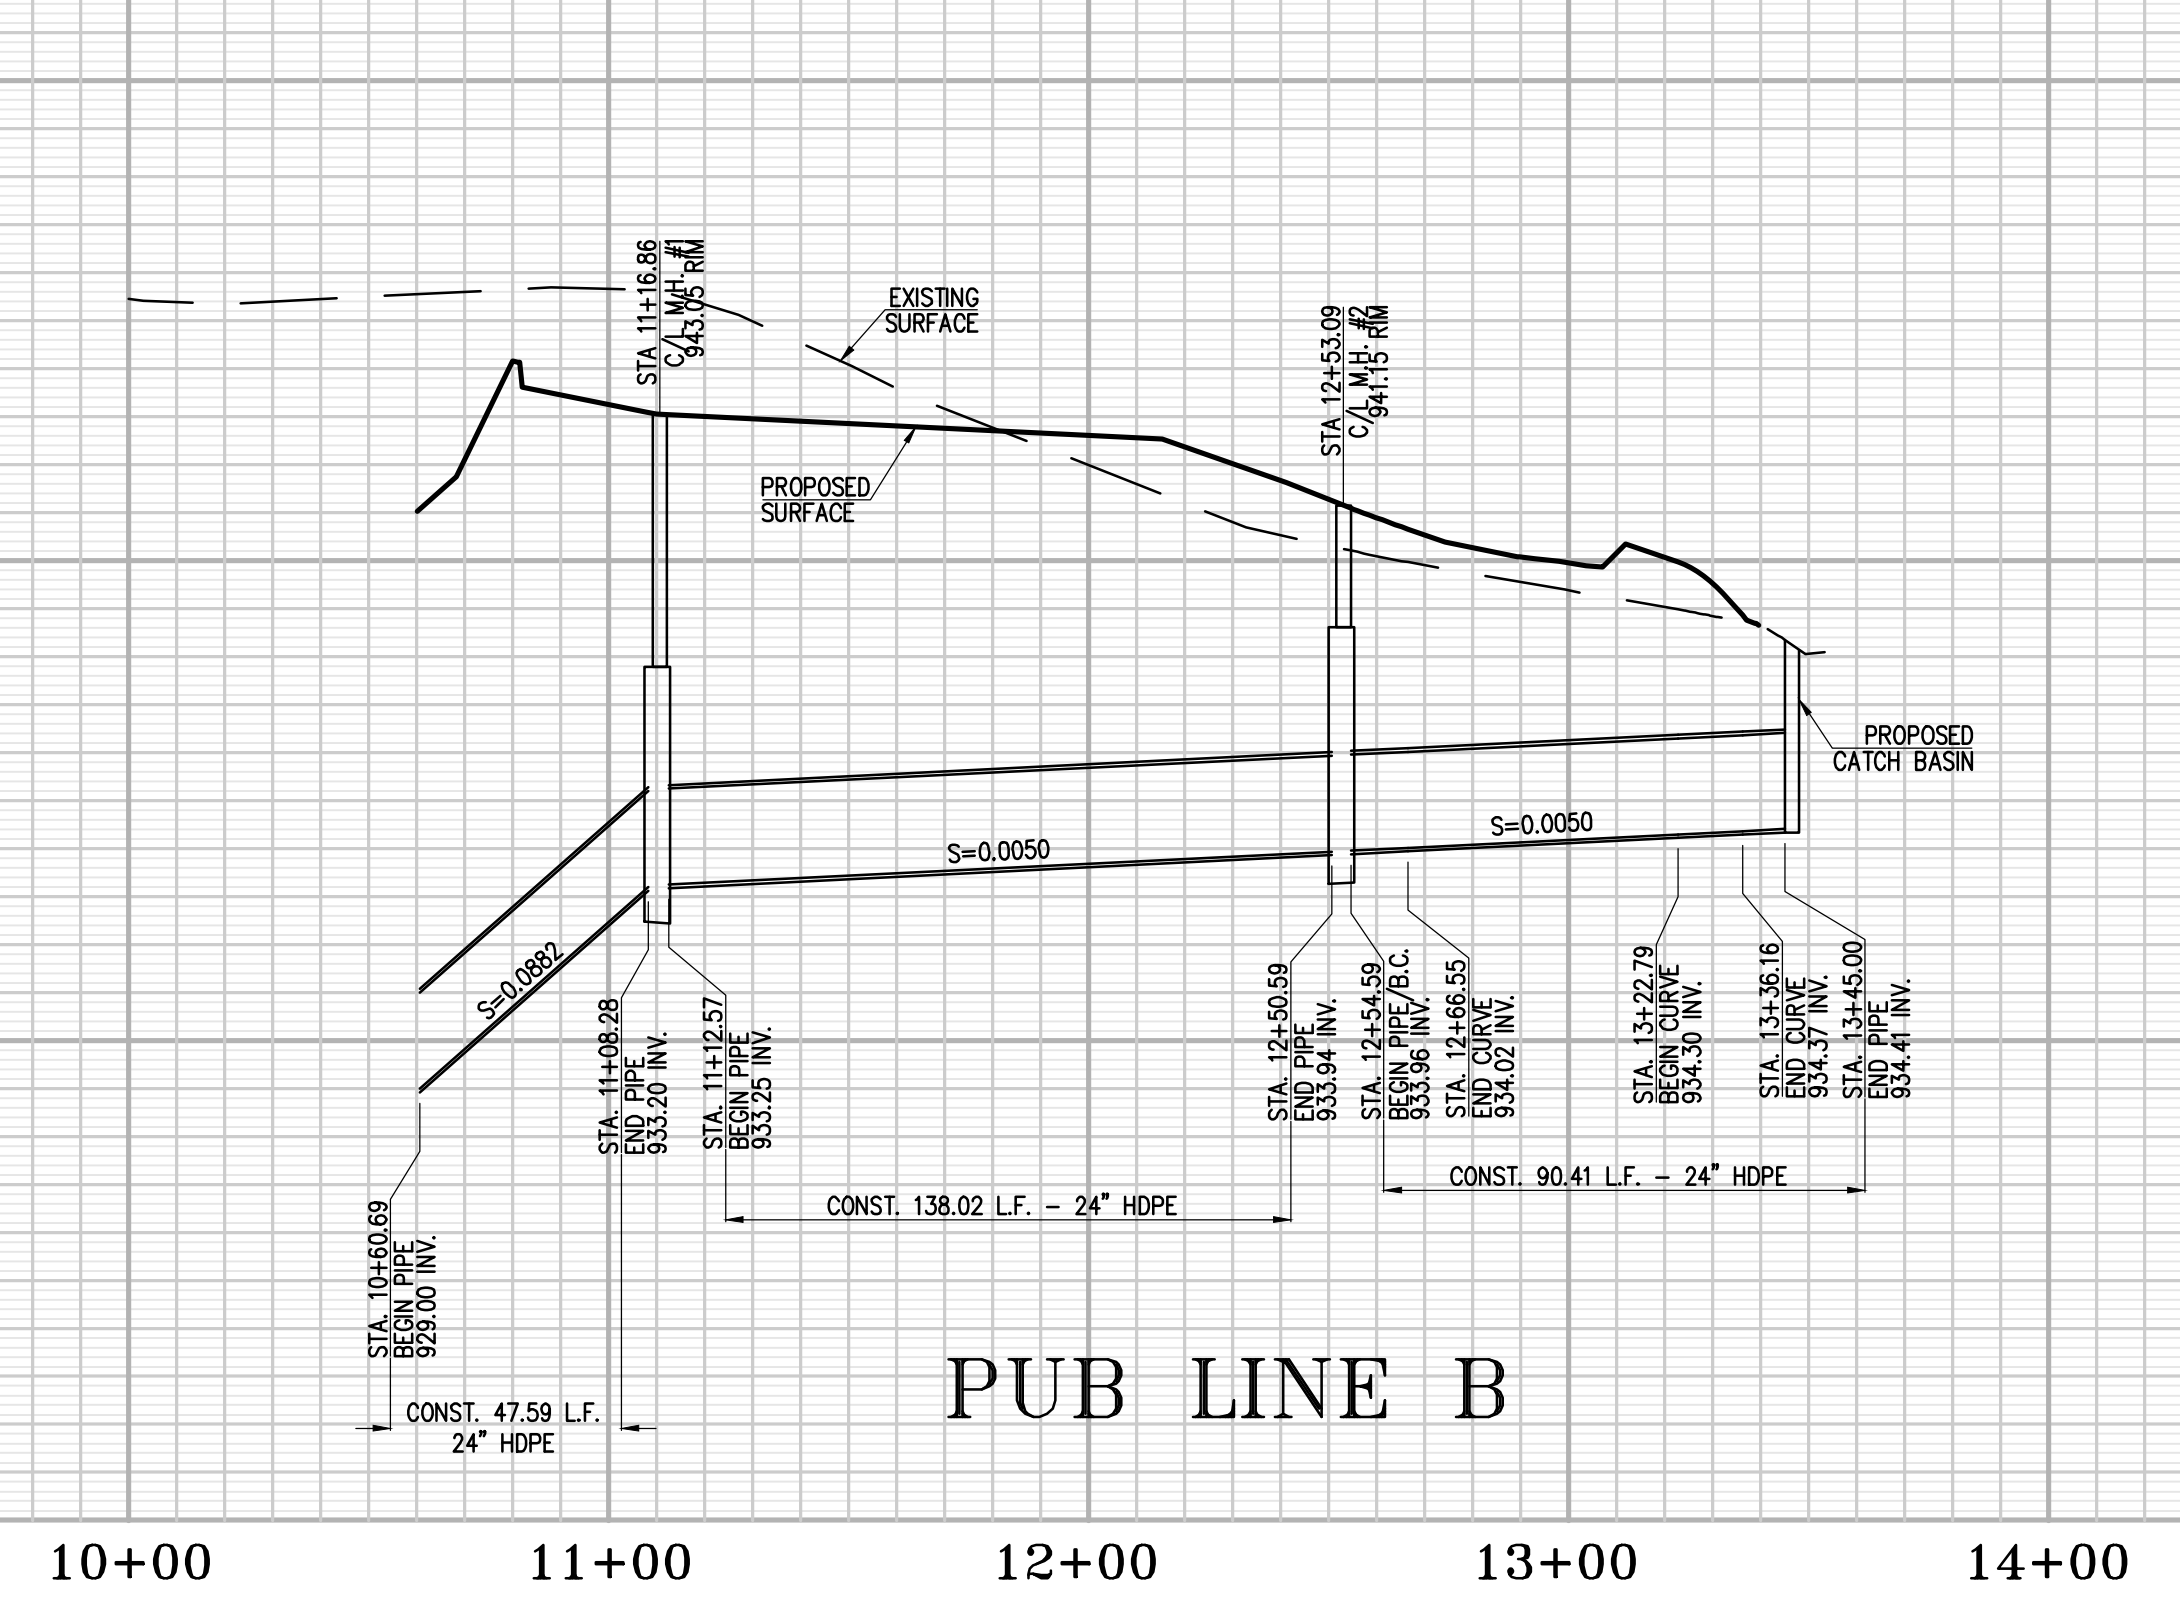

CONTRACTOR TO VERIFY LOCATION AND INVERT ELEVATIONS OF EXISTING UTILITIES AND DRAINAGE SYSTEMS AND NOTIFY ENGINEER OF ANY DISCREPANCIES PRIOR TO ANY CONSTRUCTION.

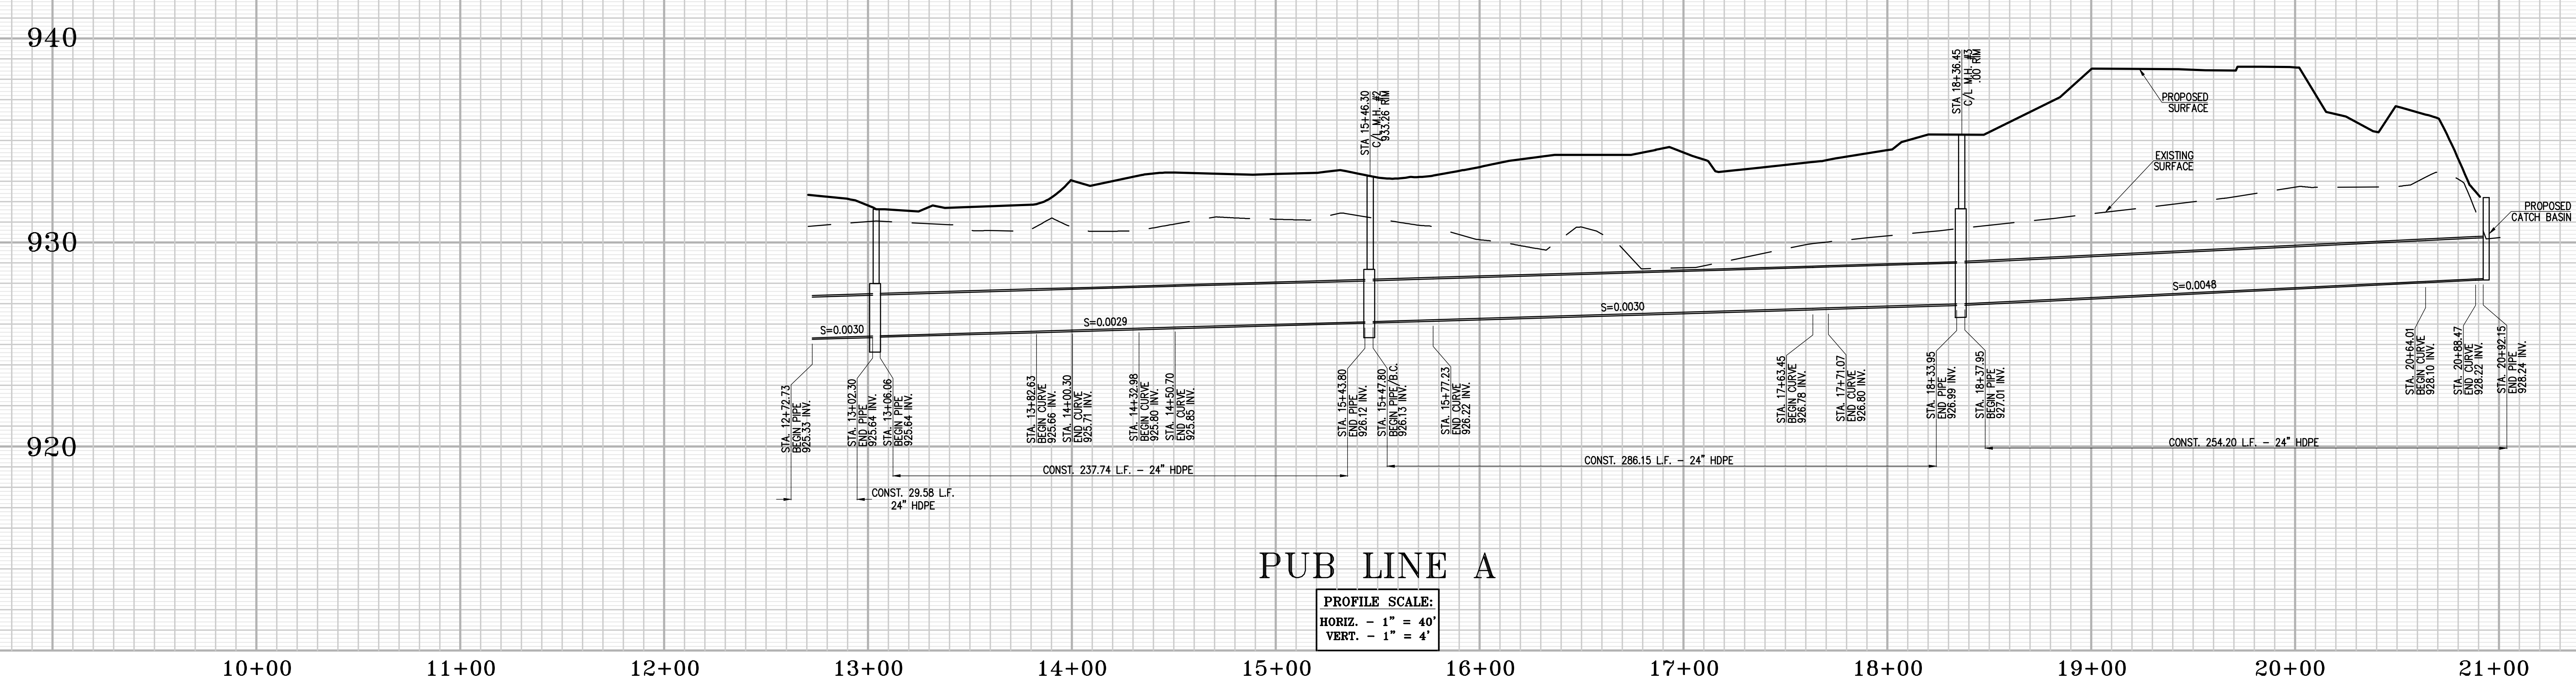

PROFILE SCALE:
HORIZ. - 1" = 40'
VERT. - 1" = 4'




















CONTRACTOR TO VERIFY LOCATION AND INVERT ELEVATIONS OF EXISTING UTILITIES AND DRAINAGE SYSTEMS AND NOTIFY ENGINEER OF ANY DISCREPANCIES PRIOR TO ANY CONSTRUCTION.

SHEET SIZE: 40"x54"
PREPARED FOR:
DAWSON CANYON LLC
11777 SAN VICENTE BLVD, STE 780
LOS ANGELES, CA 90049
PHONE: (818) 298-7006
FAX: (800) 333-0000



COUNTY OF RIVERSIDE
CONCEPTUAL STORM DRAIN PLAN
TEMESCAL VALLEY COMMERCE CENTER
PLANNING CASE NO. PFT220099

Sheet 5 of 6

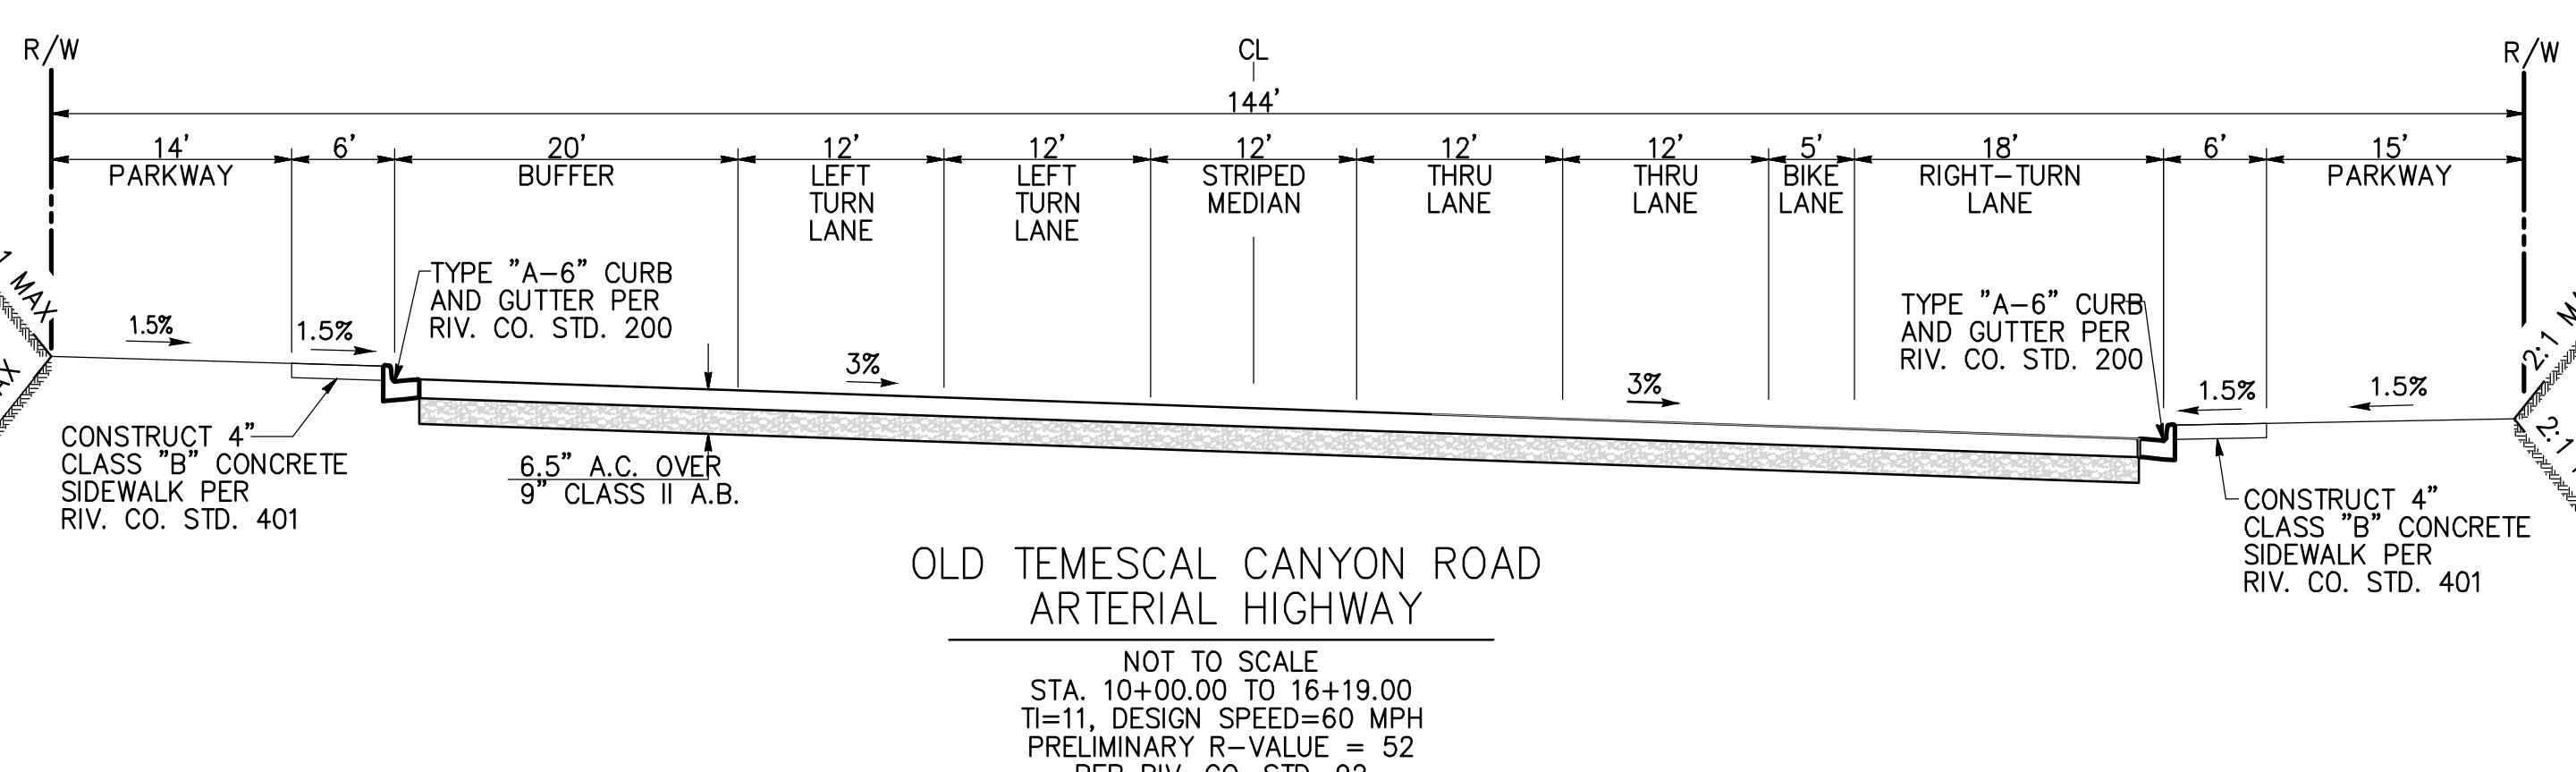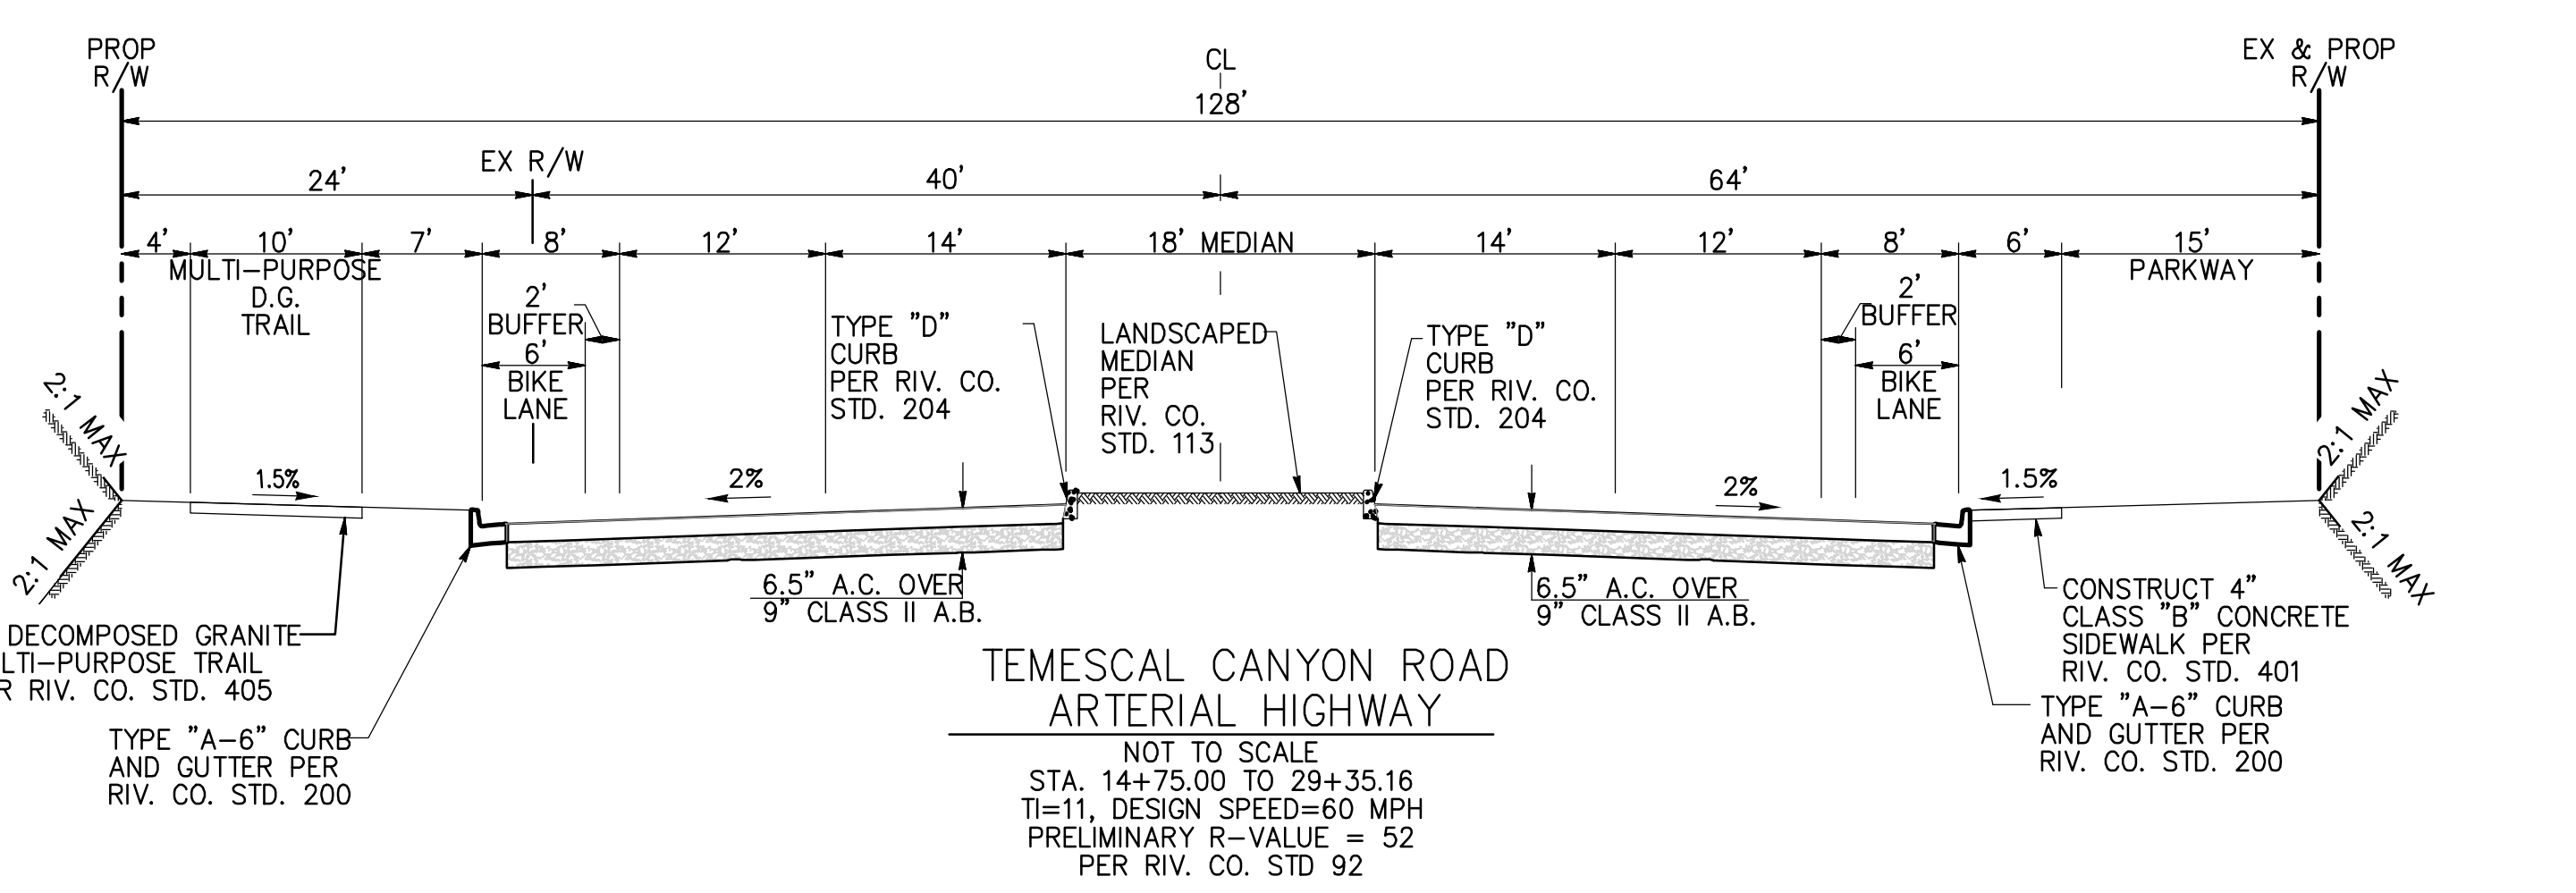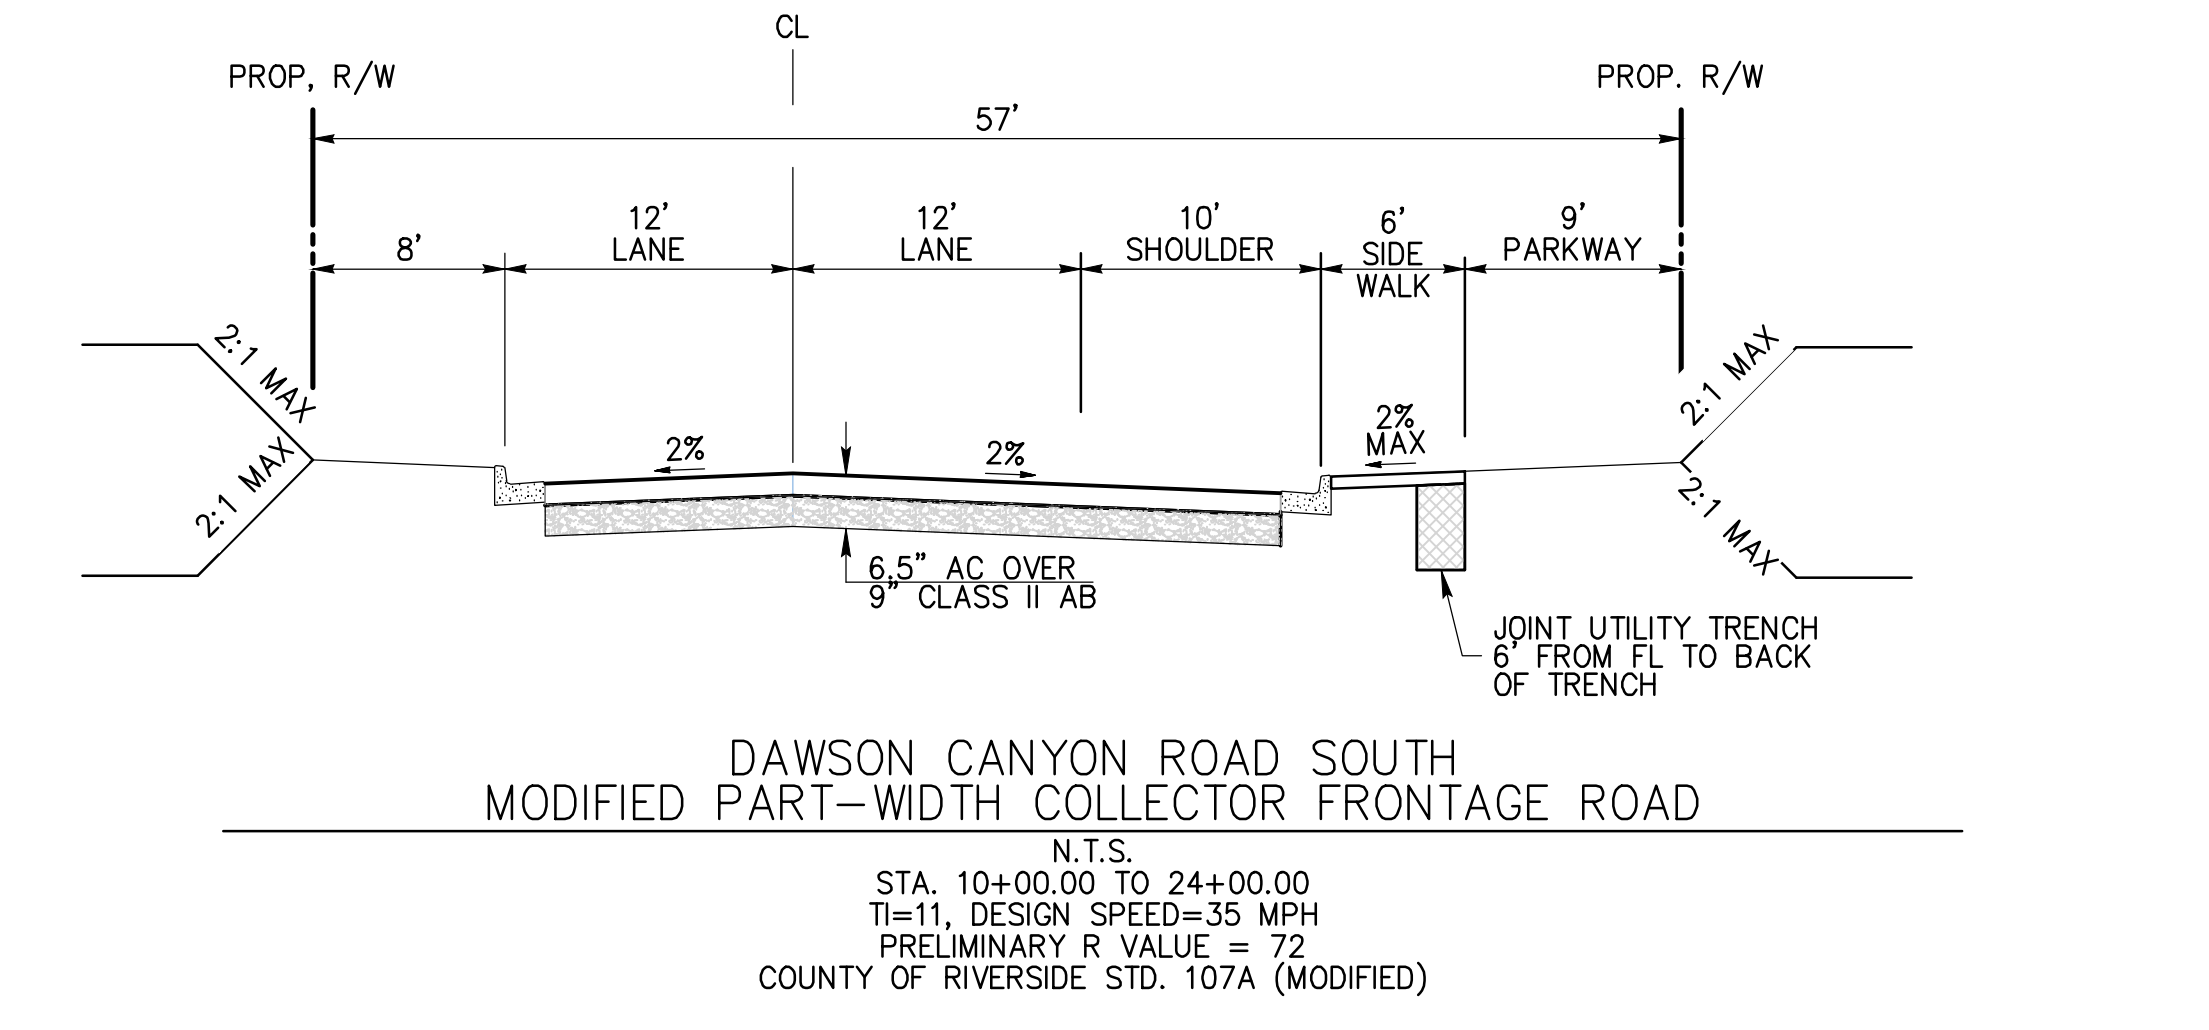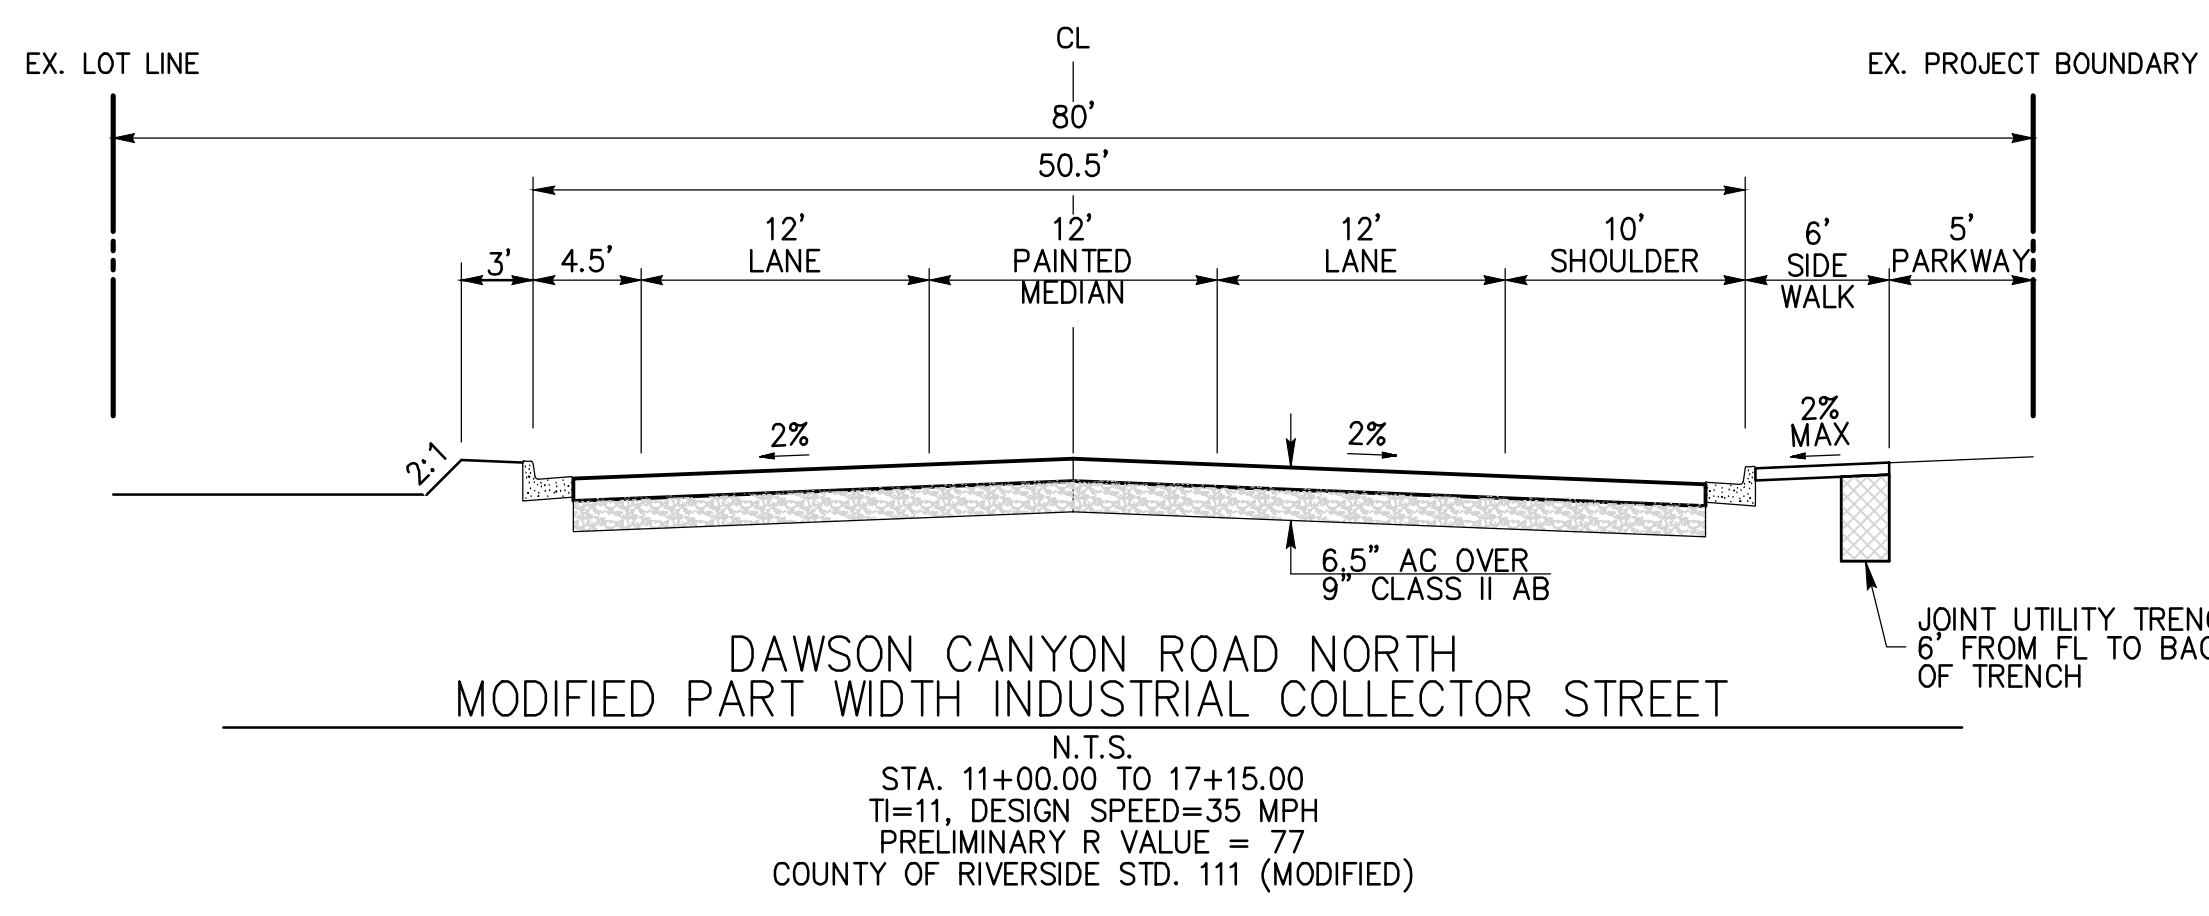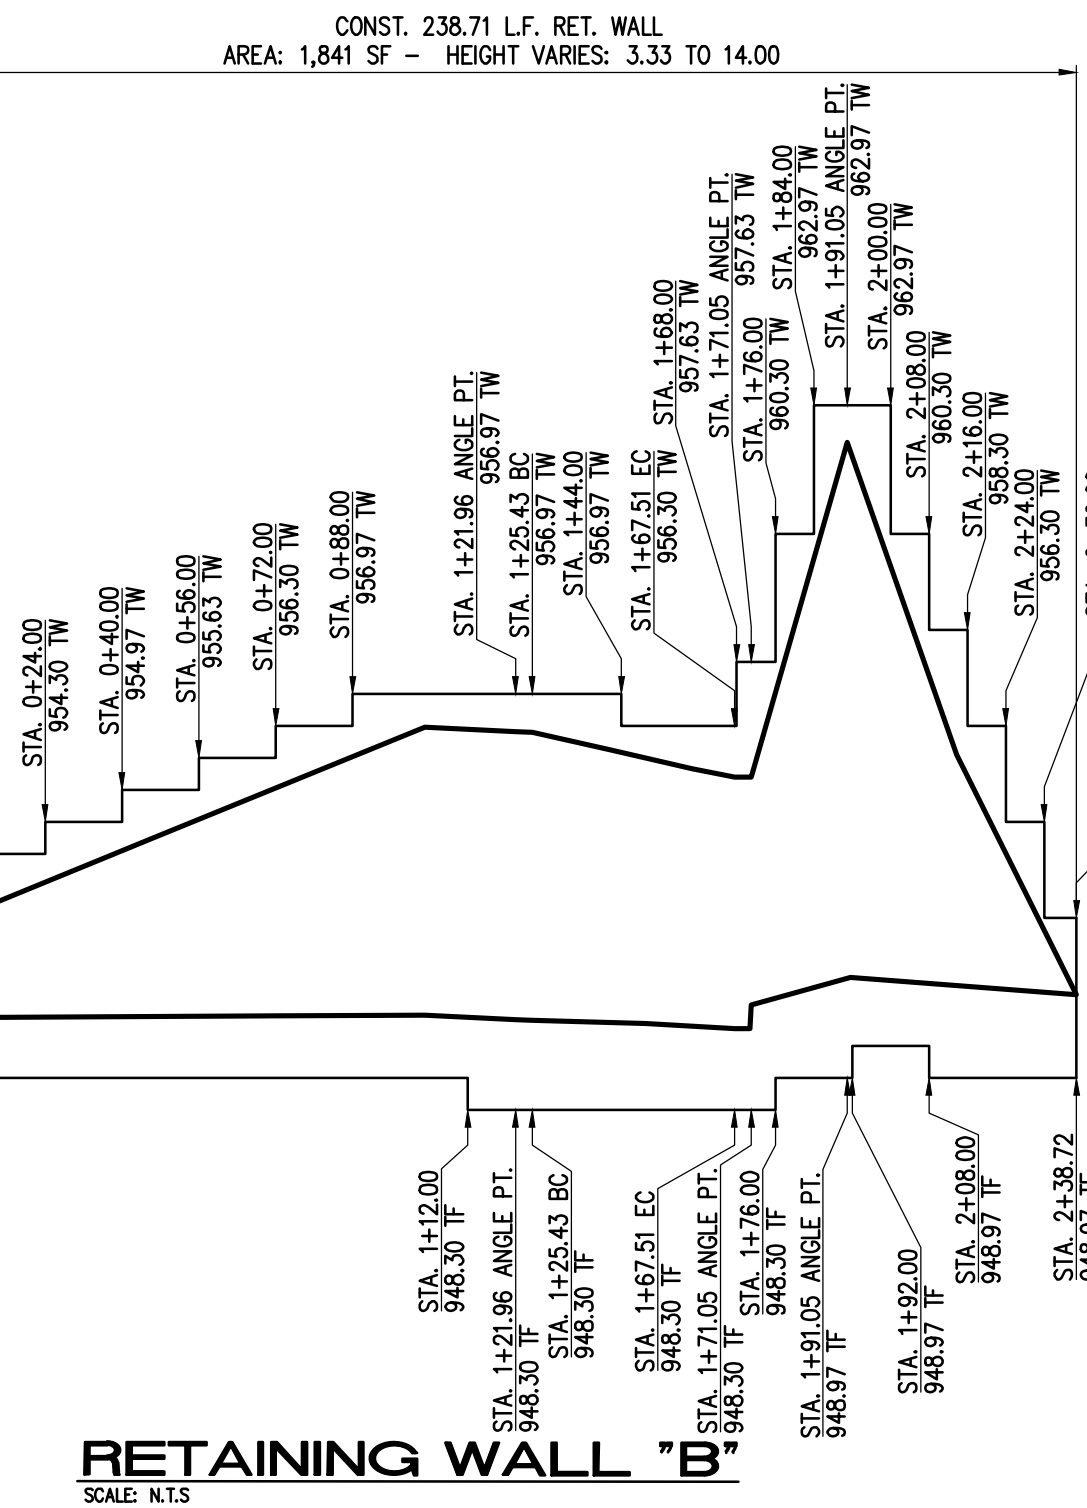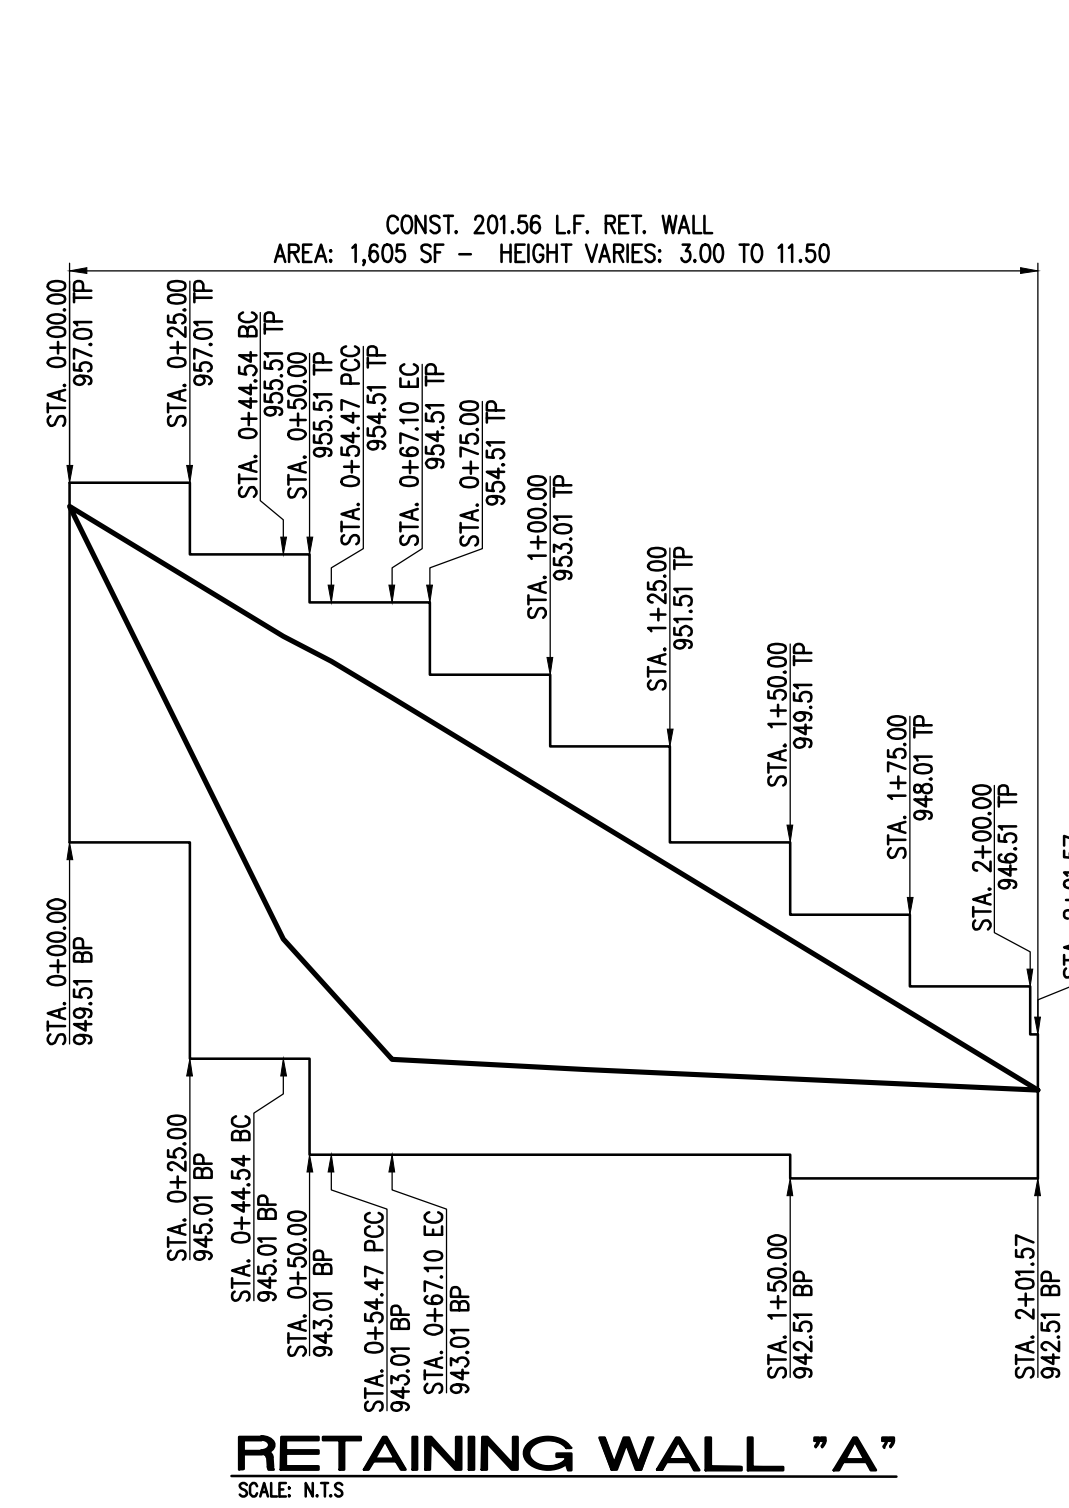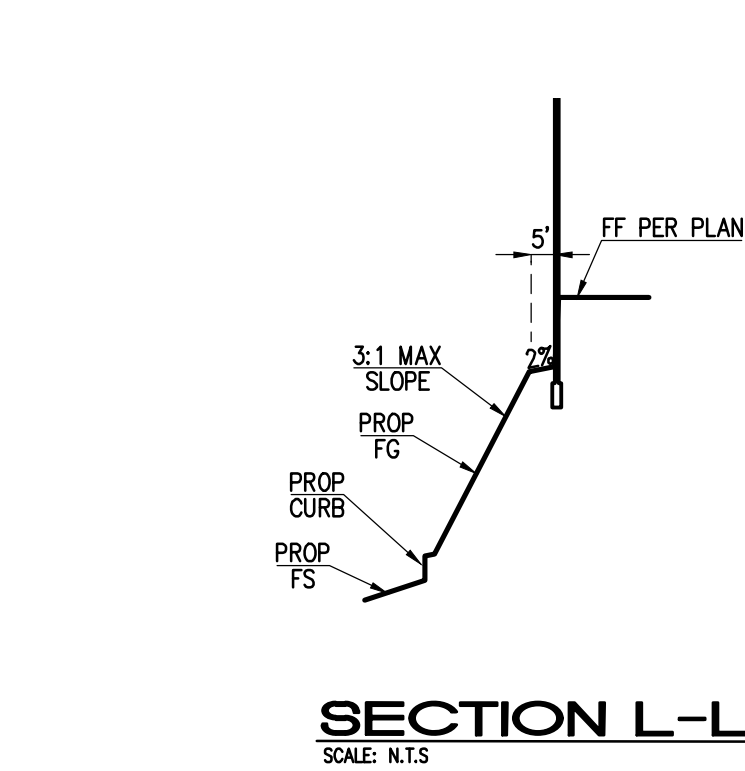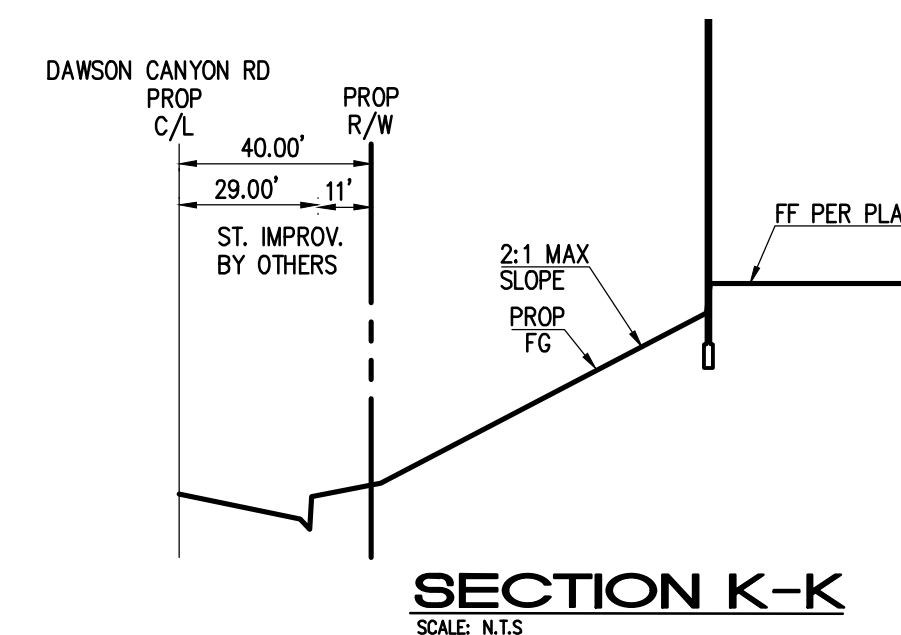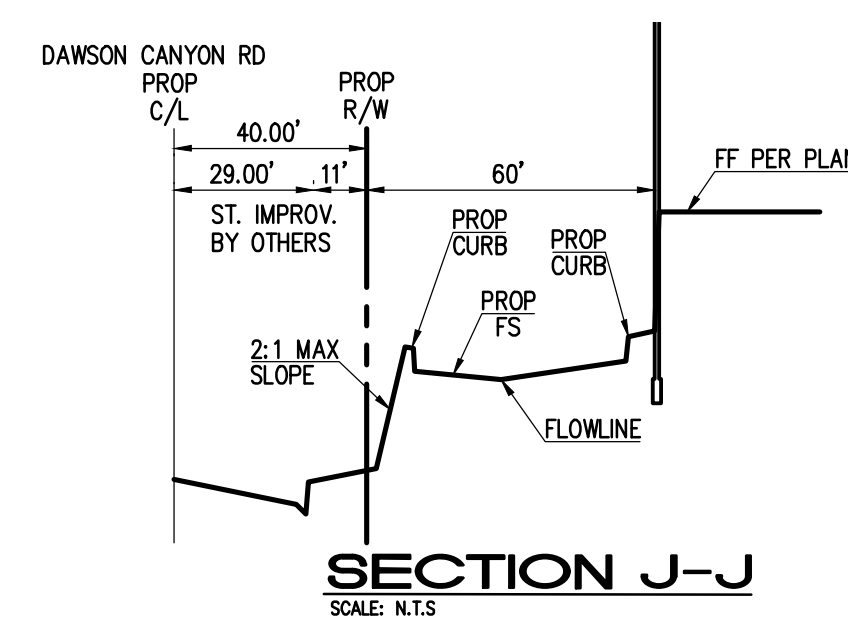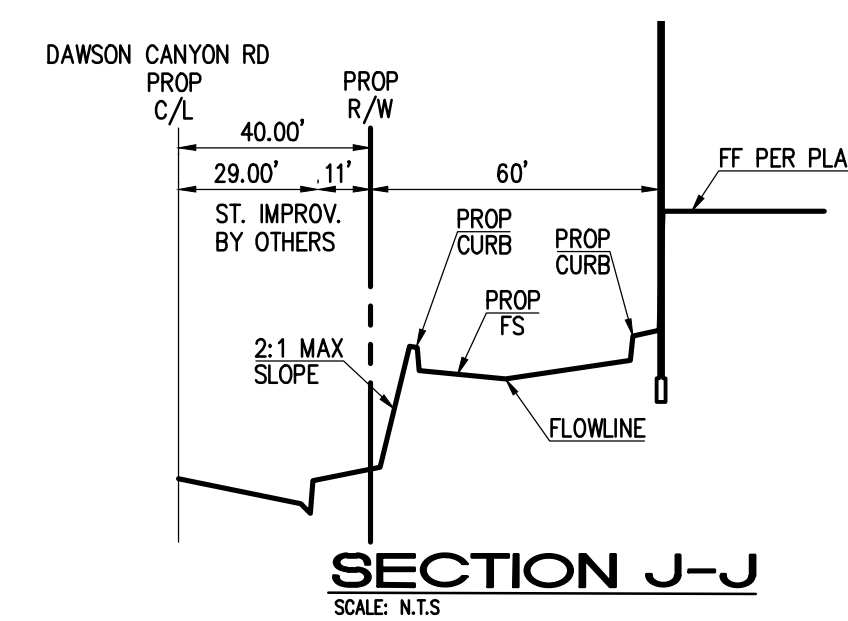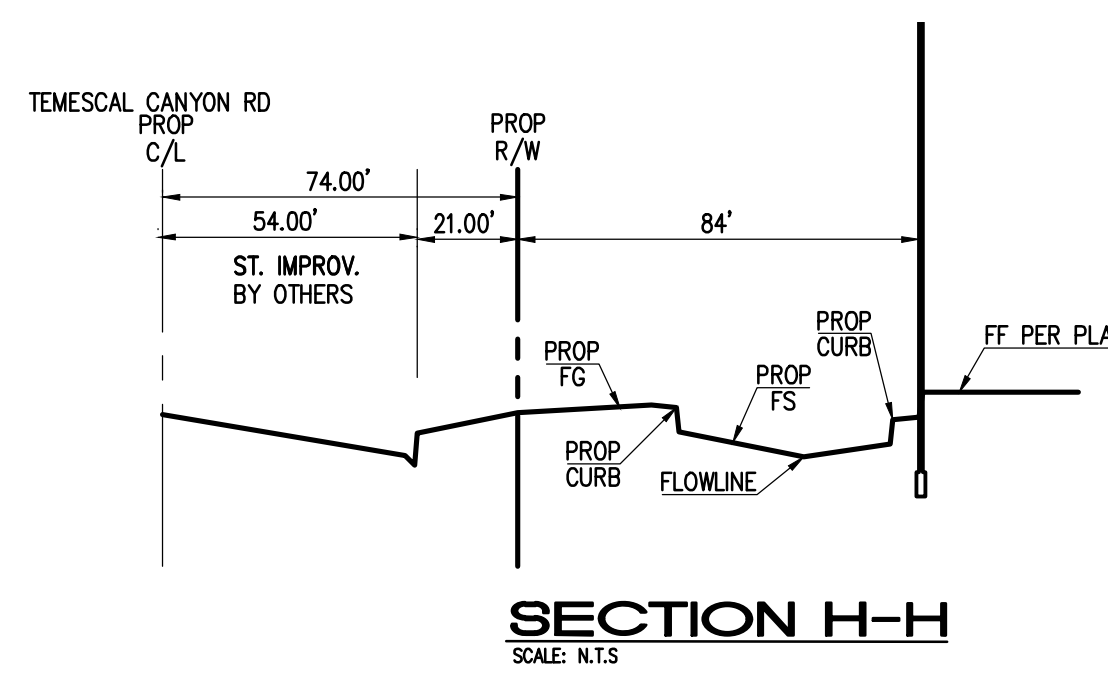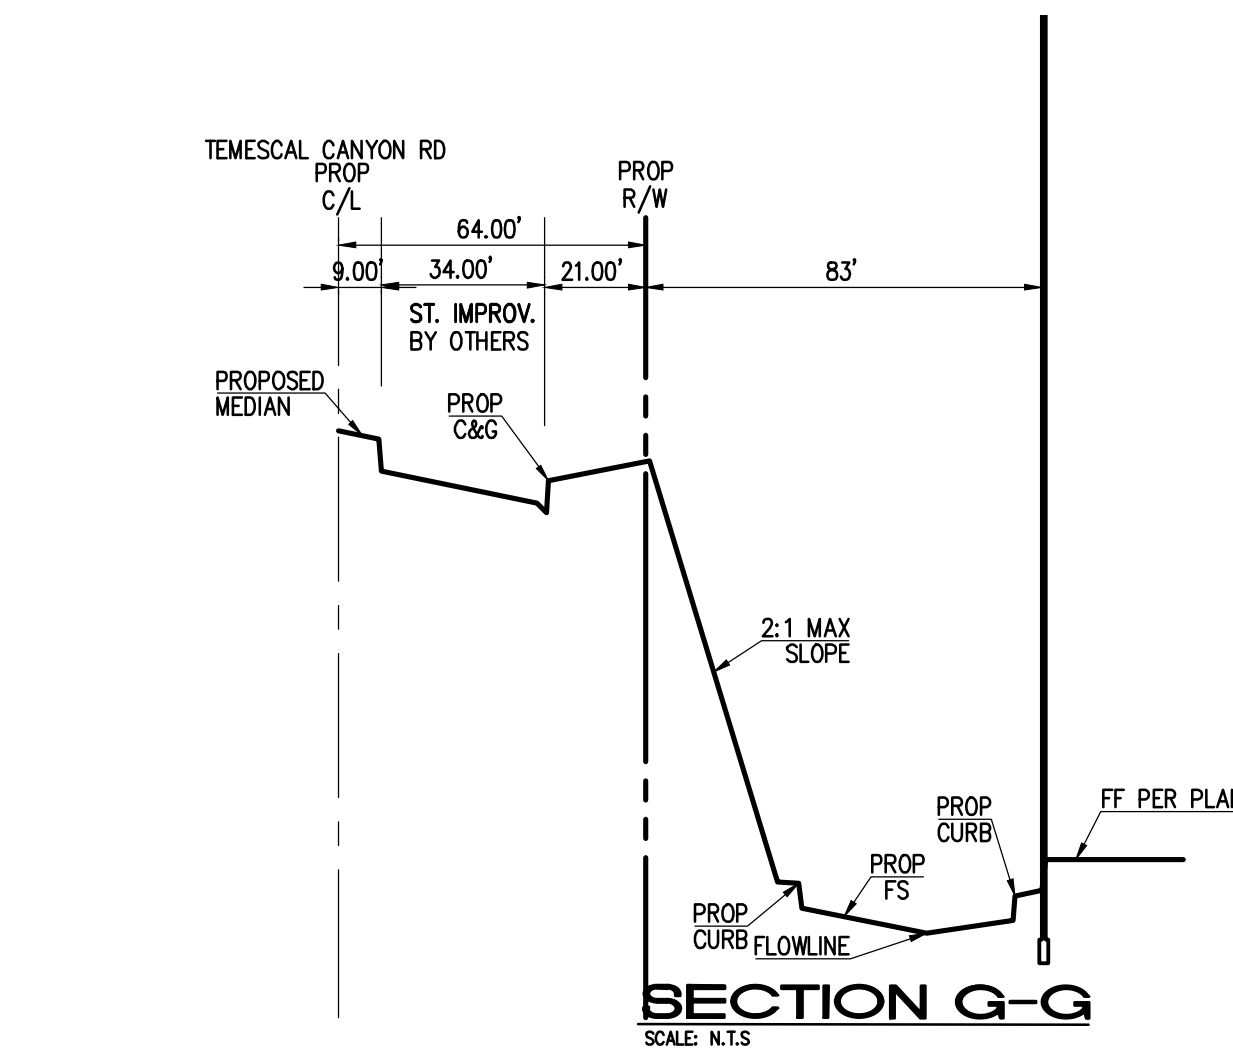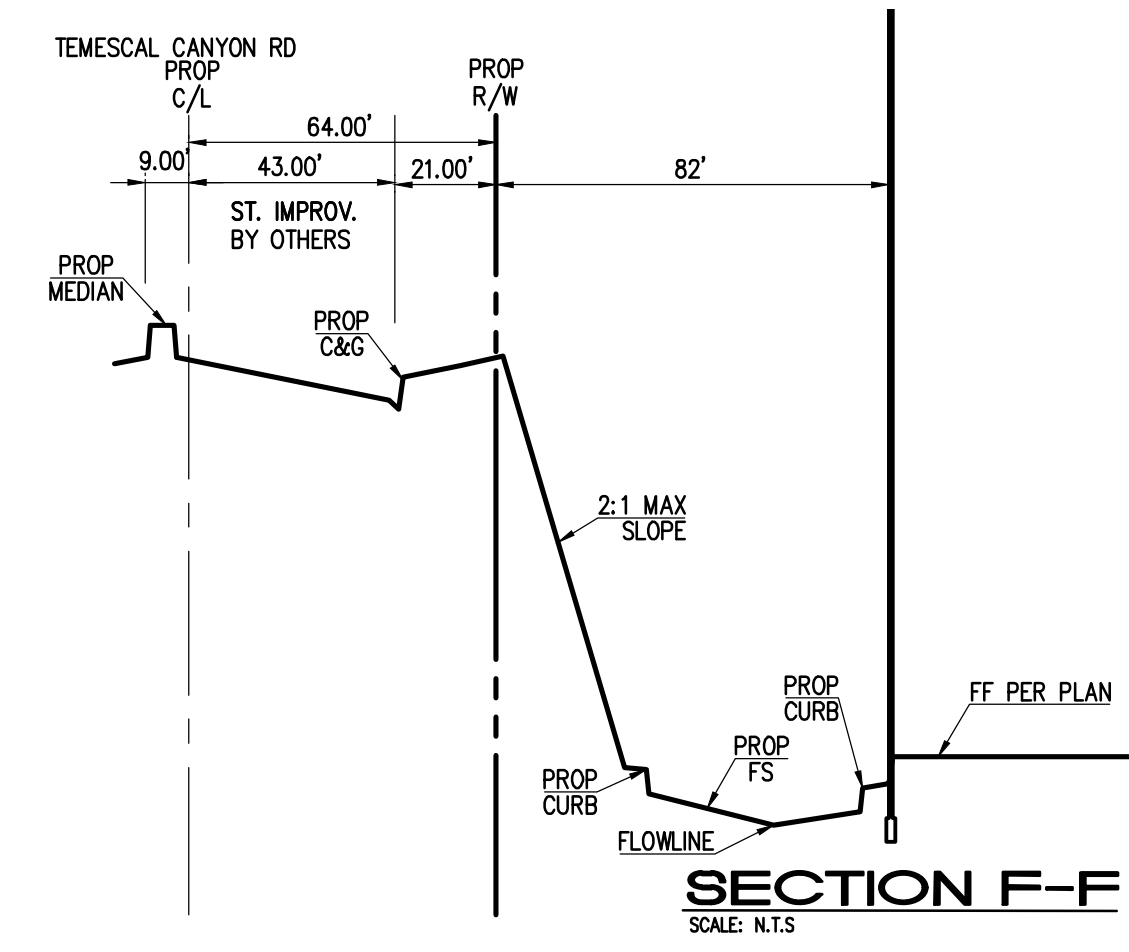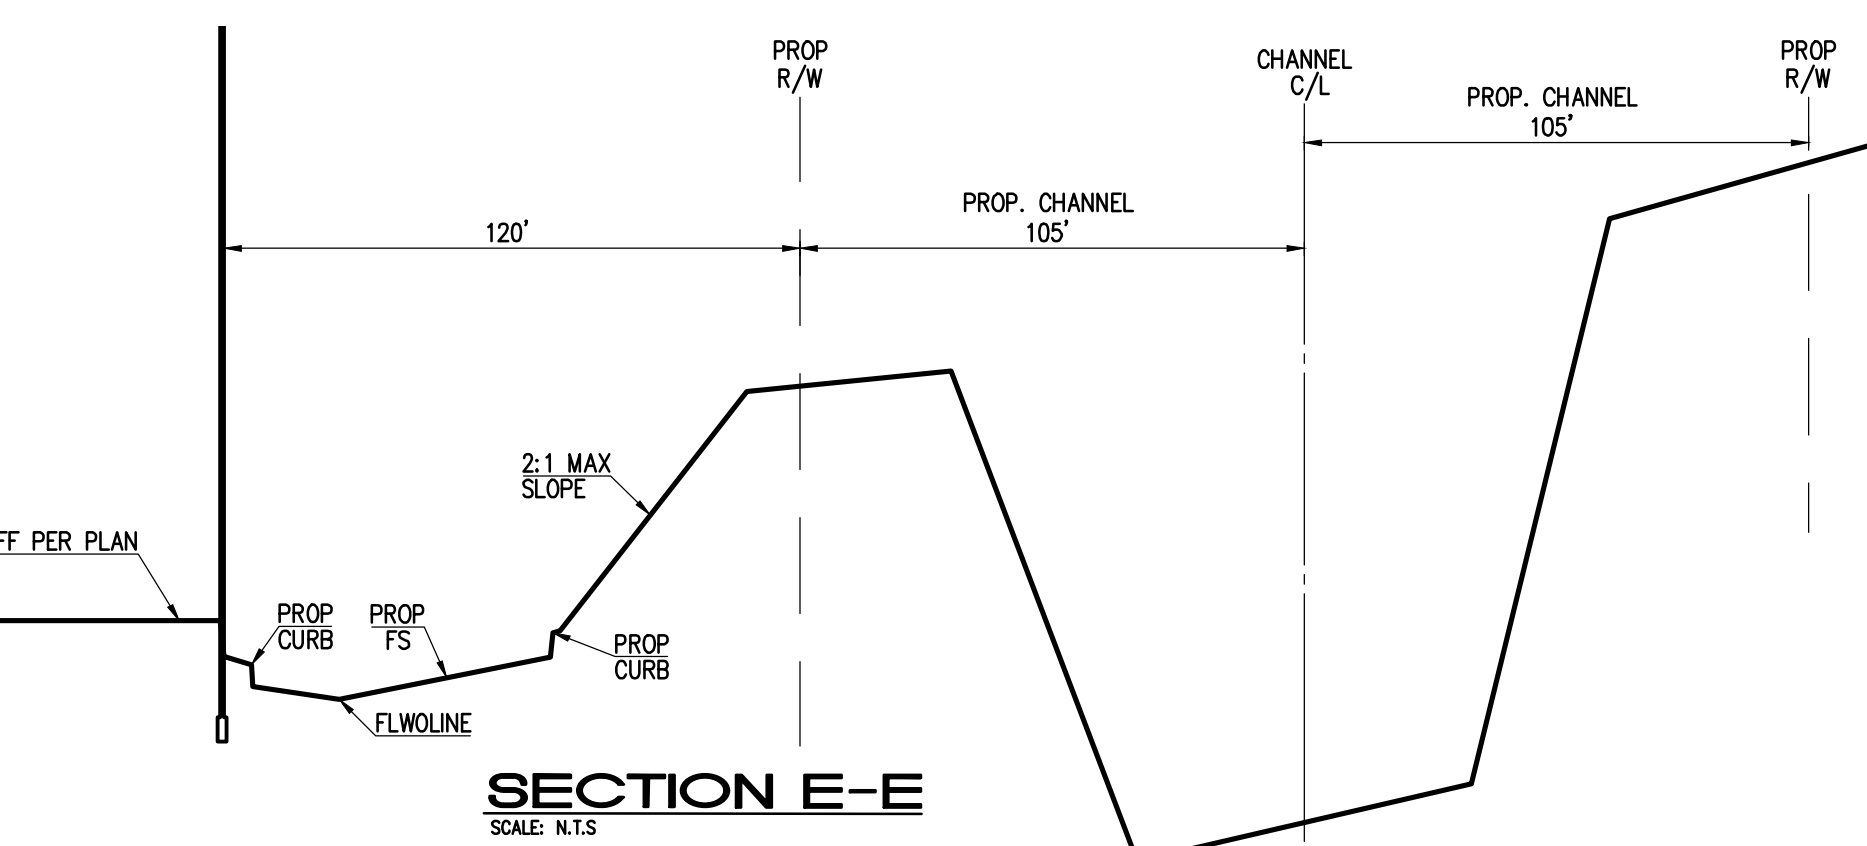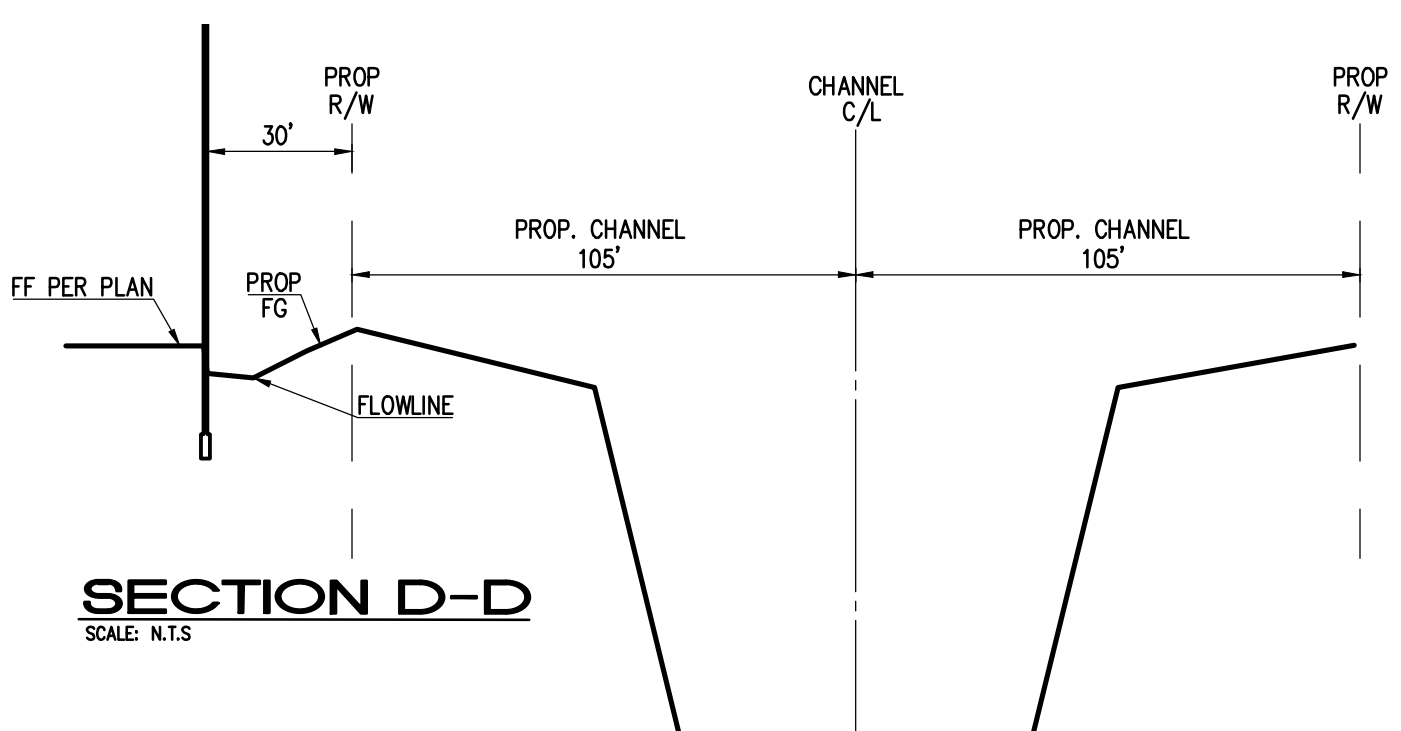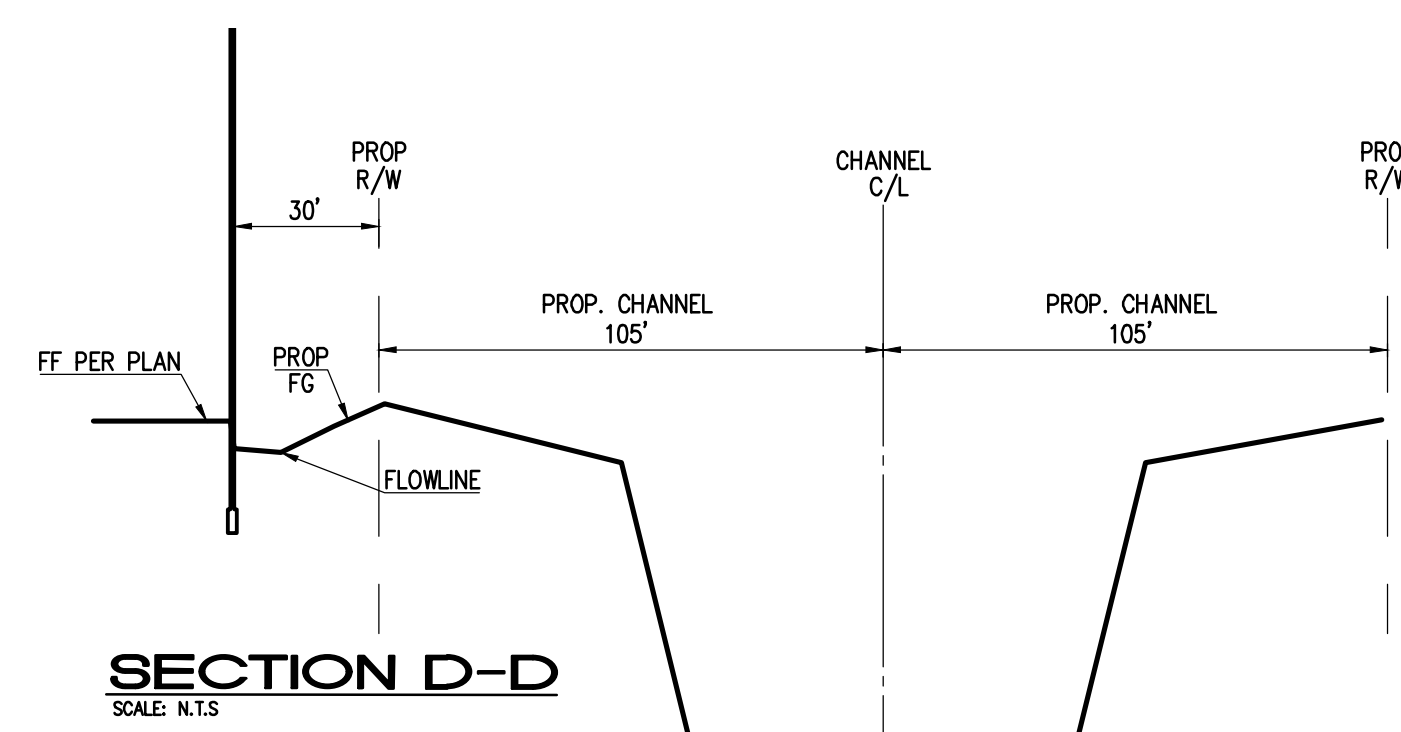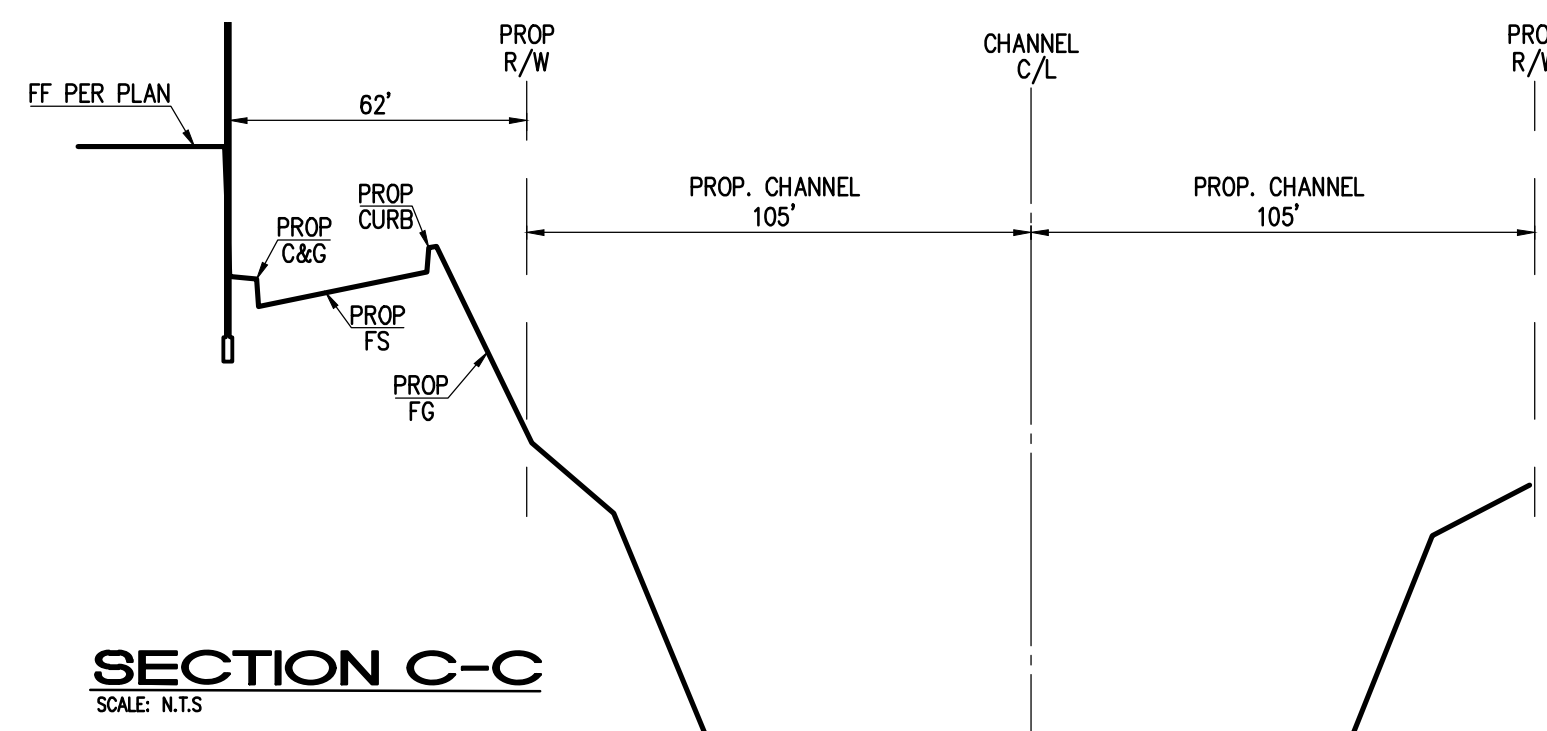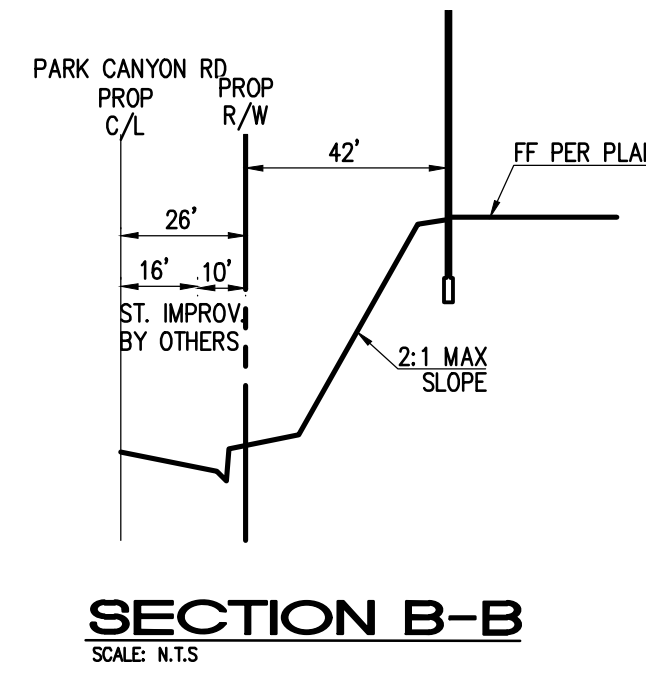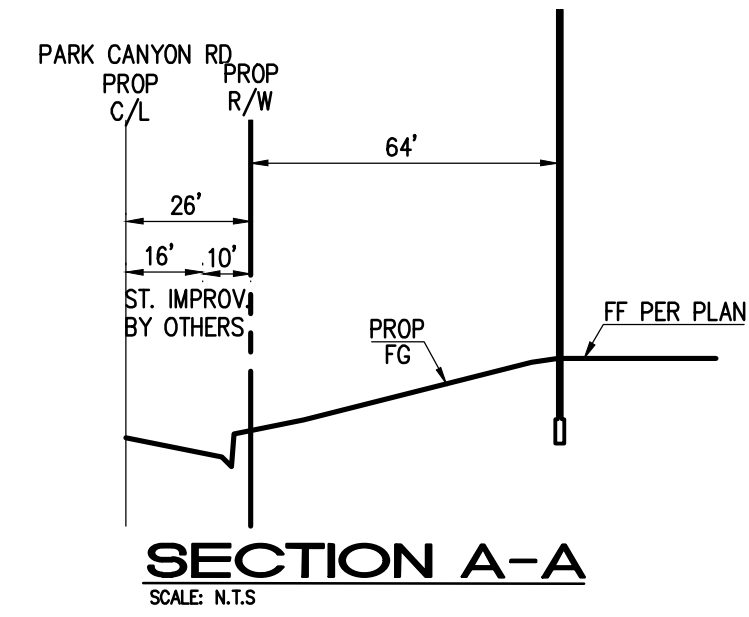


SHEET SIZE 40"x54"
PREPARED FOR

DAWSON CANYON LLC
11777 SAN VICENTE BLVD, STE. 780
LOS ANGELES, CA 90049
PHONE: (840) 298-7006
FAX: (800) 333-0000


Thienes Engineering, Inc.
204 S. WILSON AVENUE
LA BREA, CALIFORNIA 90008
PH: (310) 411-1400

COUNTY OF RIVERSIDE
SECTION
TEMESCAL VALLEY COMMERCE CENTER
PLANNING CASE NO. PPT220039
Sheet 6 of 6

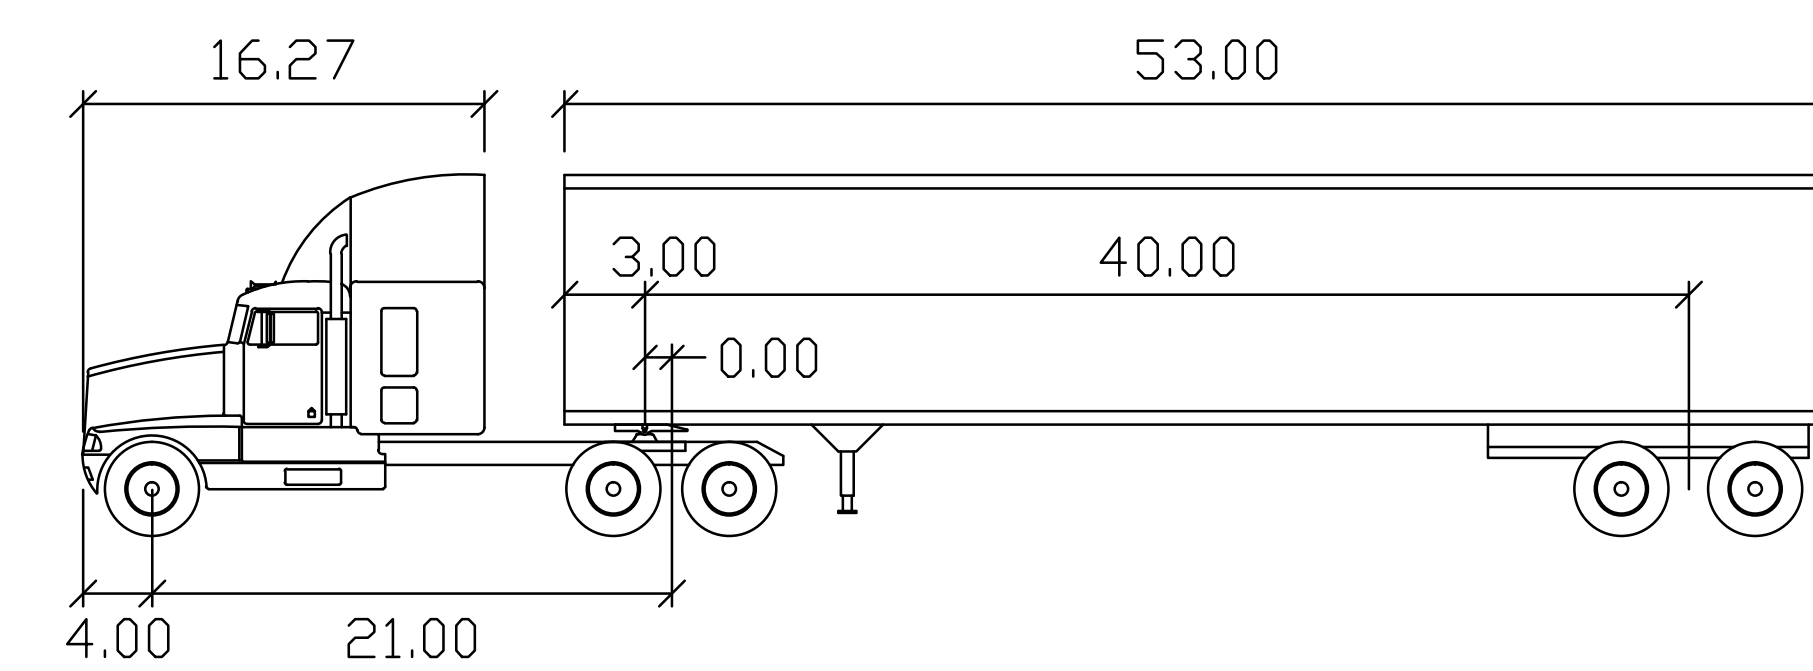

Kenworth-W900TEI

feet	
Tractor Width	: 8.00
Trailer Width	: 8.50
Tractor Track	: 8.00
Trailer Track	: 8.50
Lock to Lock Time	: 6.0
Steering Angle	: 38.4
Articulating Angle	: 70.0

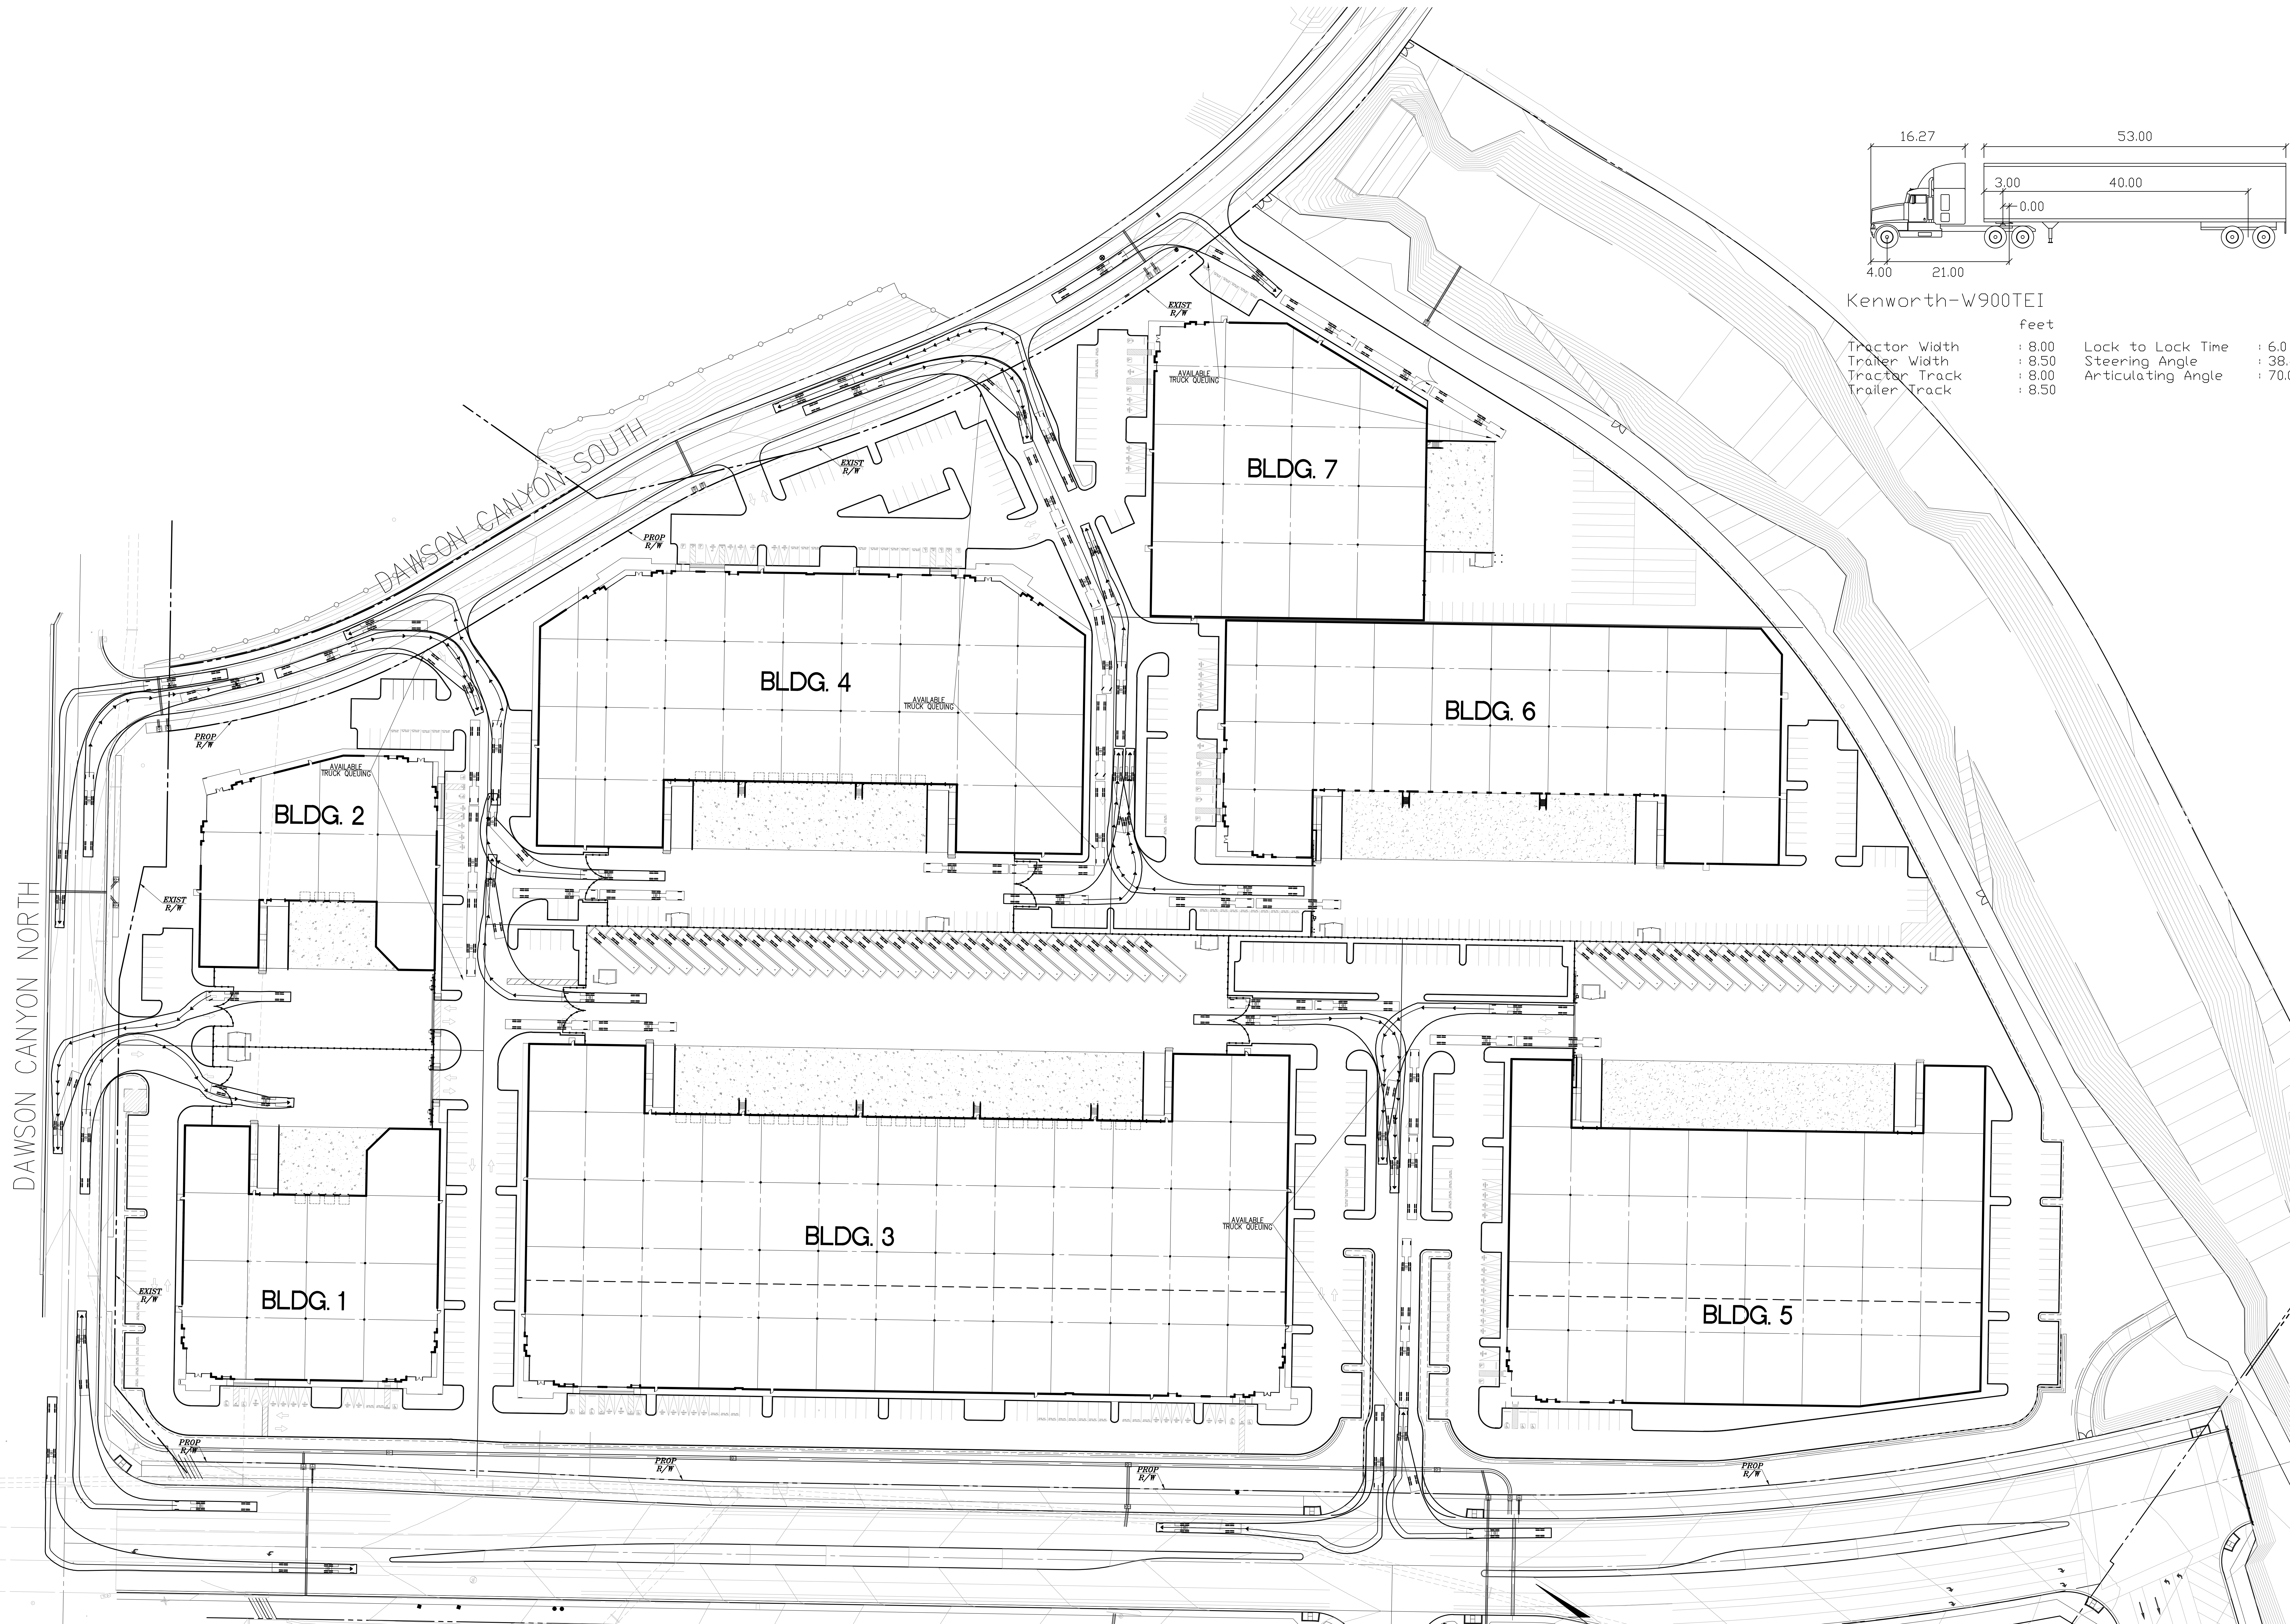

DAWSON CANYON NORTH

DAWSON CANYON SOUTH

TEMESCAL CANYON

BLDG. 2

BLDG. 4


BLDG. 7

BLDG. 6

BLDG. 1

BLDG. 3

BLDG. 5

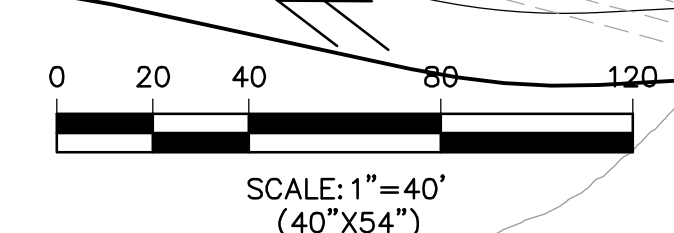

PREPARED FOR:
DAWSON CANYON LLC
11777 SAN VICENTE BLVD, STE 780
LOS ANGELES, CA 90049
PHONE: (818) 298-7006
FAX: (818) 298-7000

Thiess Engineering, Inc.
2010 THIESS ENGINEERING, INC. DRIVE
LA BREA, CALIFORNIA 90038
PH: (310) 411-1400 FAX: (310) 411-1411

COUNTY OF RIVERSIDE
TRUCK TURNING AND QUEUING EXHIBIT
TEMESCAL VALLEY COMMERCE CENTER
PLANNING CASE NO. PFT220099
Sheet 1 of 1