



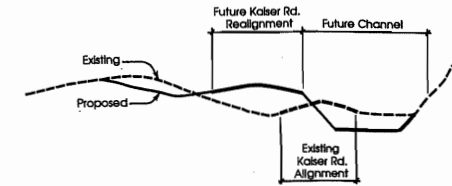

Circulation Plan

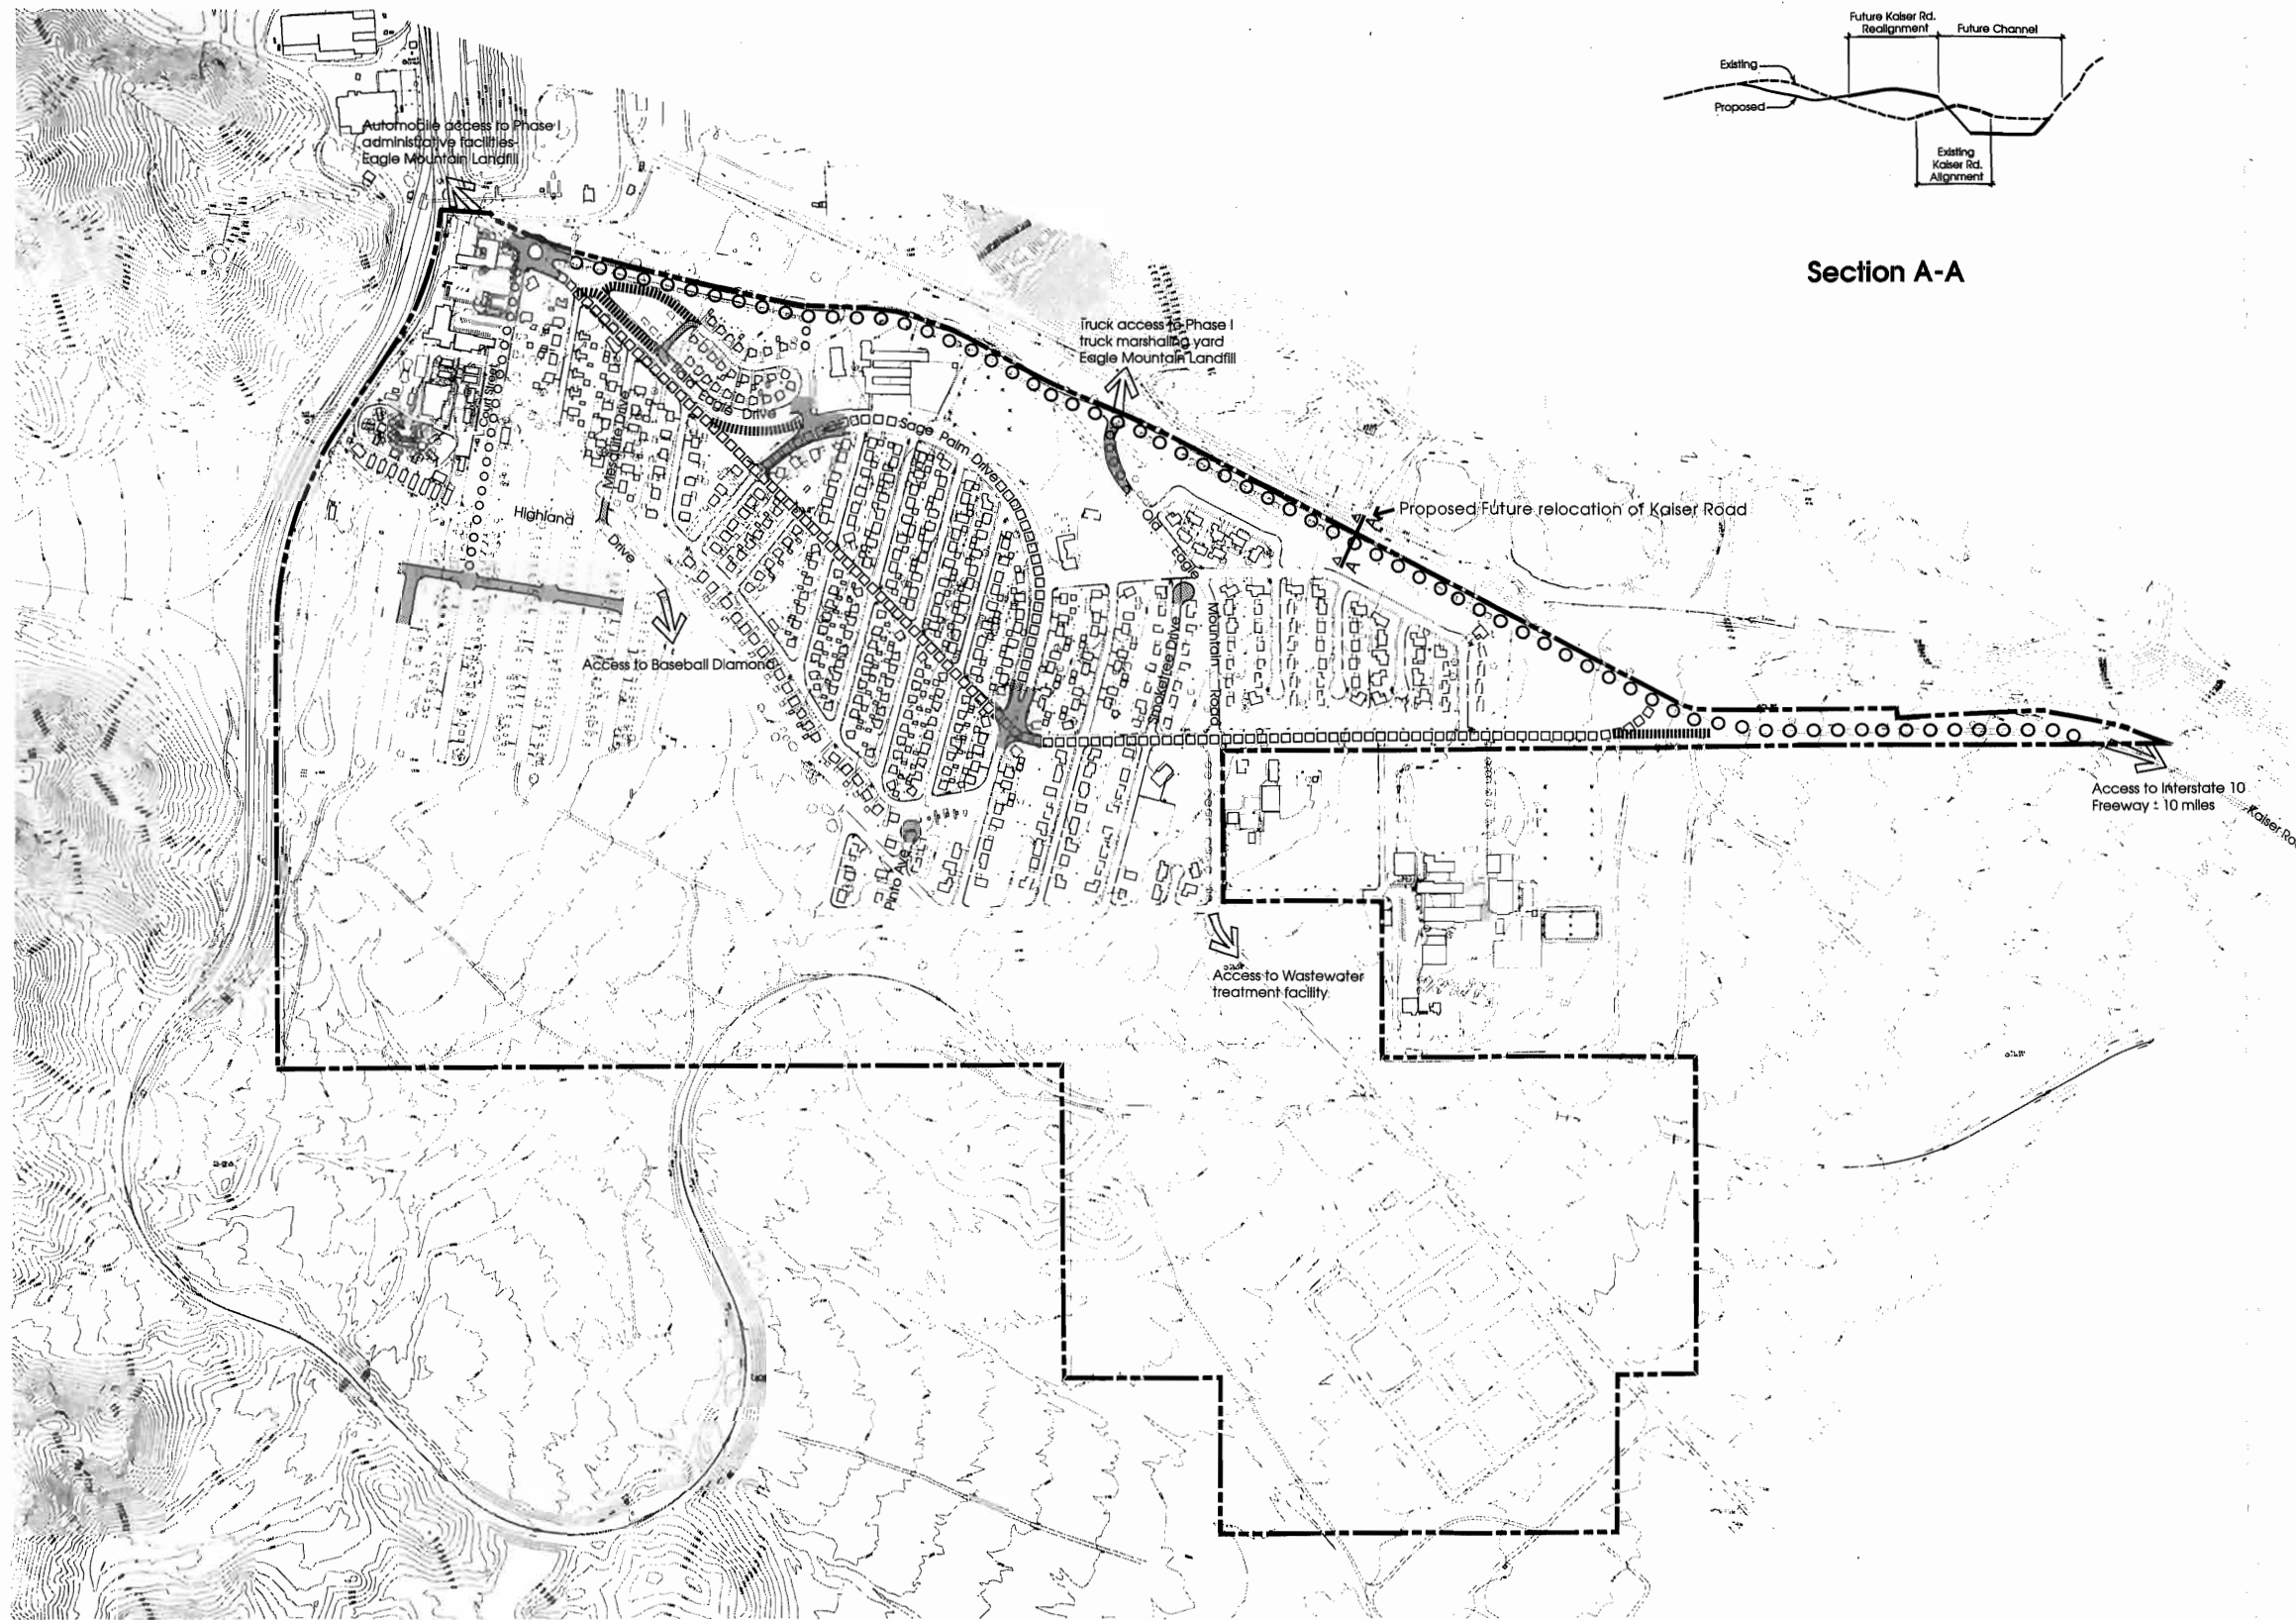

Section A-A



- Major Commercial Street
- Major Residential Street
- Road Realignment
- Road Abandonment
- Minor Commercial Street

Note:
All existing roads shown on topographic base are minor residential streets unless otherwise indicated.

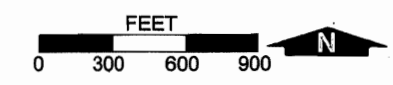


Figure No. III-5